

HISTORIC AMERICAN BUILDINGS SURVEY

INDEX TO PHOTOGRAPHS

HABS  
HI  
2-PENA,  
134-

HABS No. HI-269

U.S. Naval Base, Pearl Harbor, Emergency Vehicle Garage  
(U.S. Naval Base, Pearl Harbor, Naval Submarine Base)  
(Ambulance Garage, Building No. 666)  
Oakley Road near Pierce Street  
Pearl Harbor  
Honolulu County  
Hawaii

Dennis A. Narlock, Photographer

July 26, 1994

HI-269-1 VIEW OF THE SOUTHEAST SIDE OF BUILDING 666, FACING WEST.


HI-269-2 VIEW OF THE SOUTHEAST SIDE OF BUILDING 666, FACING  
NORTHWEST.

HI-269-3 VIEW OF THE WEST CORNER OF BUILDING 666, FACING EAST.

HI-269-4 VIEW OF THE NORTHEAST SIDE OF BUILDING 666, FACING WEST.

HI-269-5 INTERIOR VIEW OF THE BASEMENT OF BUILDING 666, FACING EAST.

HI-269-6 INTERIOR VIEW OF THE BASEMENT OF BUILDING 666, FACING WEST.

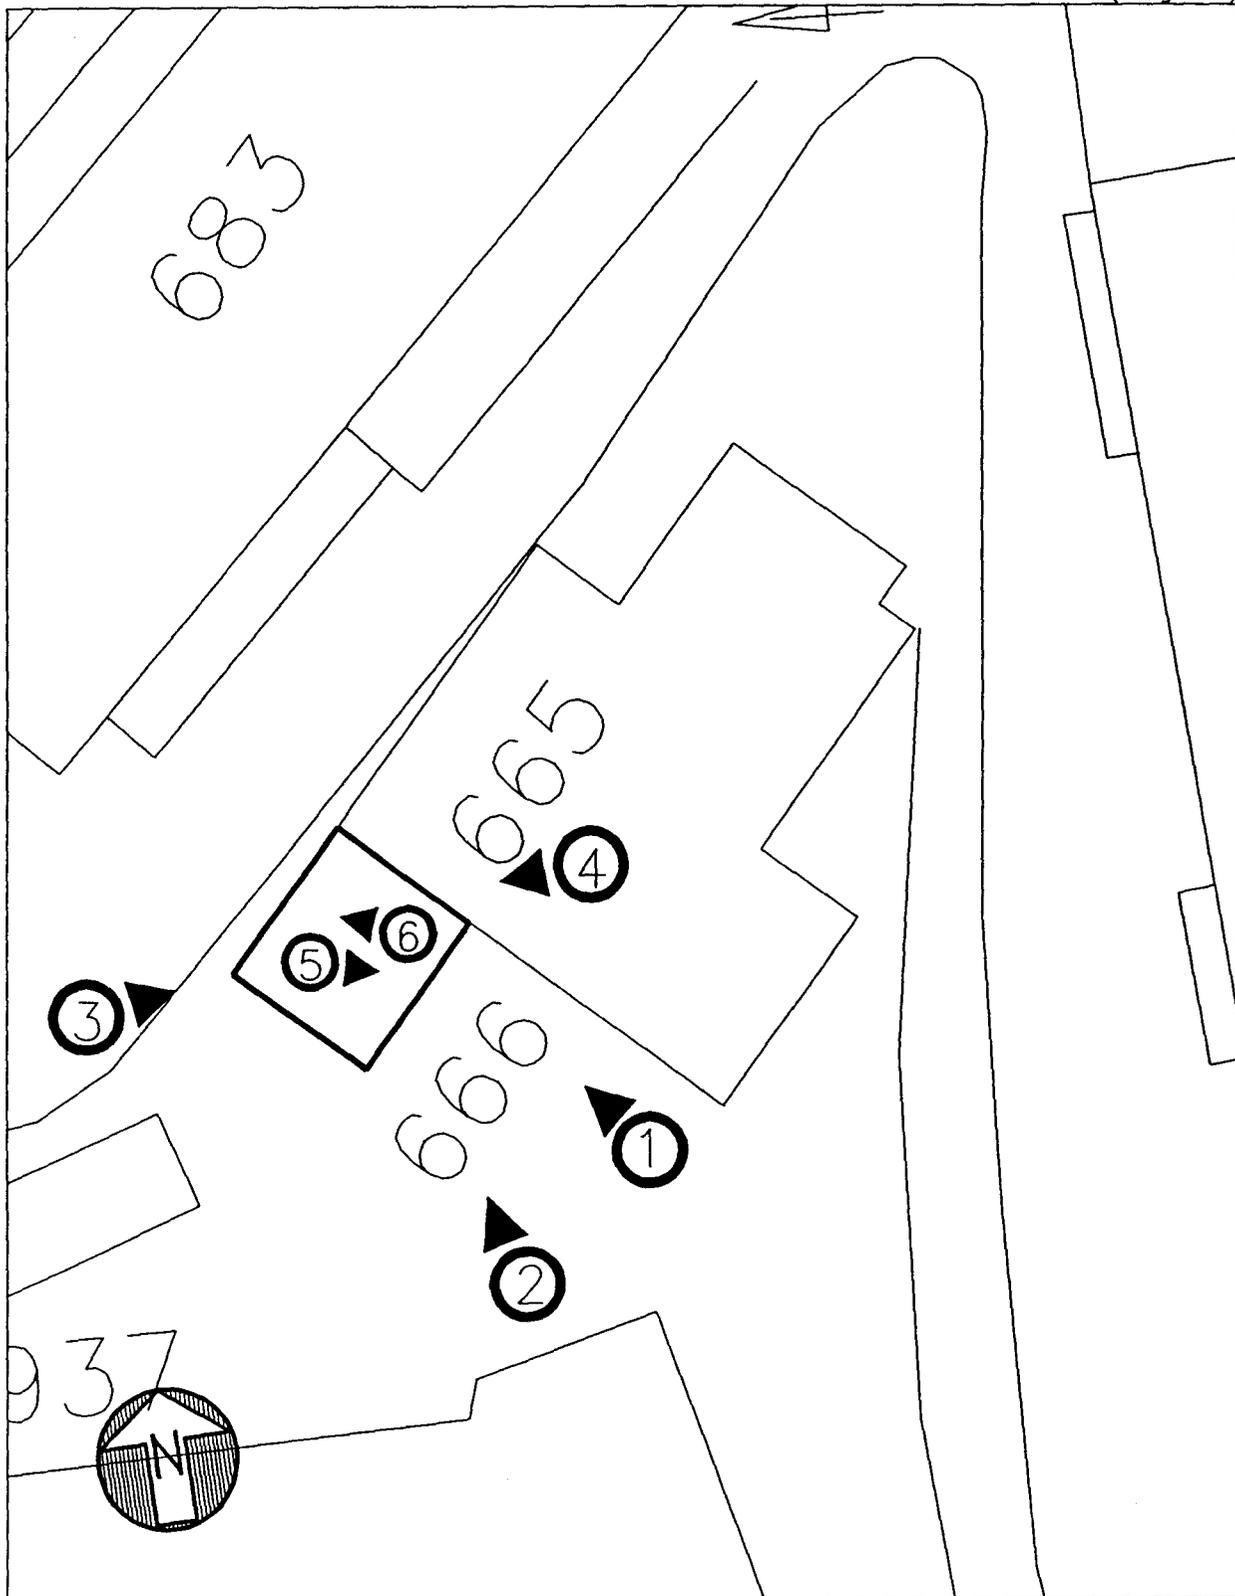

# PHOTO SITE PLAN

SCALE: 1" = 40'

