

HISTORIC AMERICAN ENGINEERING RECORD

INDEX TO PHOTOGRAPHS


Malmstrom Air Force Base, 564th Missile Squadron,
Papa Missile Alert Facility
Northeast of I-15 and State Route 218
Vicinity of Conrad
Pondera County
Montana

HAER No. MT-138-A

Kristi Hager, Photographer, October 2007


- MT-138-A-1 OBLIQUE, VIEW TO NORTHEAST.
- MT-138-A-2 SOUTH ELEVATION, VIEW TO NORTH.
- MT-138-A-3 OBLIQUE, VIEW TO NORTHWEST.
- MT-138-A-4 OBLIQUE, VIEW TO SOUTHWEST.
- MT-138-A-5 HELICOPTOR PAD, VIEW TO NORTHEAST.
- MT-138-A-6 SEWAGE LAGOON, VIEW TO WEST.
- MT-138-A-7 INTERIOR, RECREATION AREA, POOL TABLE ROOM.
- MT-138-A-8 INTERIOR, RECREATION AREA, TELEVISION ROOM.
- MT-138-A-9 INTERIOR, SECURITY CONTROL CENTER (SCC).
- MT-138-A-10 INTERIOR, LAUNCH CONTROL FACILITY (LCF), ARTWORK IN JUNCTION TUNNEL.
- MT-138-A-11 INTERIOR, LCF, JUNCTION TUNNEL, BLAST DOOR FOR LAUNCH CONTROL CENTER (LCC), "TWO PERSON NO LONE ZONE" SIGN.
- MT-138-A-12 INTERIOR, LCC, ARTWORK ON EMERGENCY AIR CONDITIONING UNIT.
- MT-138-A-13 INTERIOR, LCC, CONSOLE.
- MT-138-A-14 INTERIOR, LCC, VIEW TOWARDS BED.
- MT-138-A-15 INTERIOR, LAUNCH CONTROL EQUIPMENT BUILDING (LCEB).

Malmstrom Air Force Base, 564th Missile Squadron,
Papa Missile Alert Facility
Index to Photographs, Site Key
HAER No. MT-138-A
(Page 2)

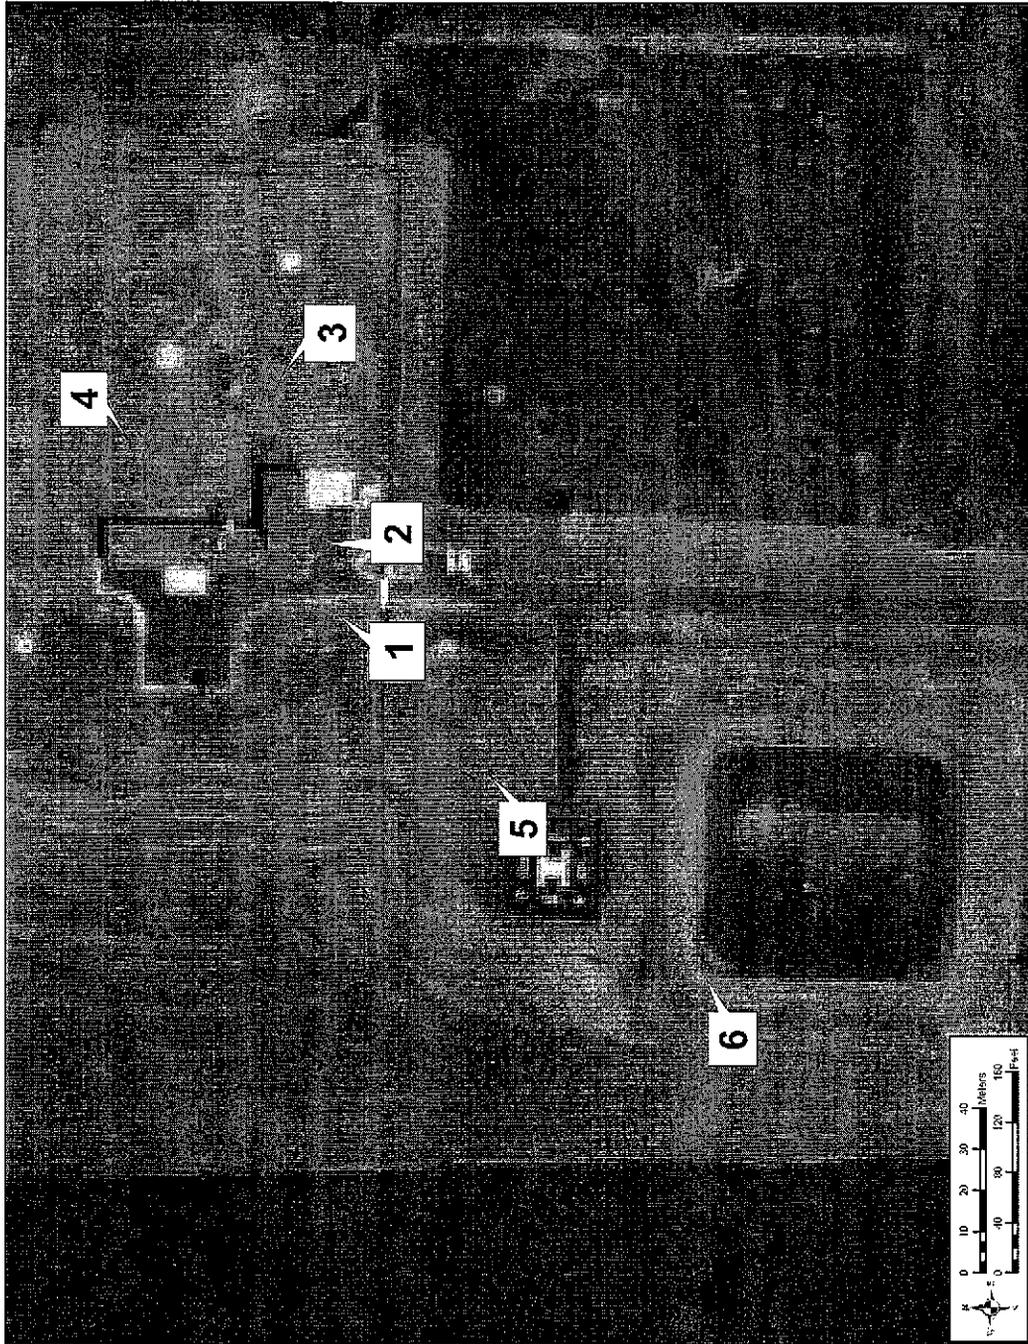

Aerial photograph of Papa MAF. On file, Malmstrom Air Force Base,
341 Civil Engineer Squadron.

Malmstrom Air Force Base, 564th Missile Squadron,
 Papa Missile Alert Facility
 Index to Photographs, Site Key
 HAER No. MT-138-A
 (Page 3)

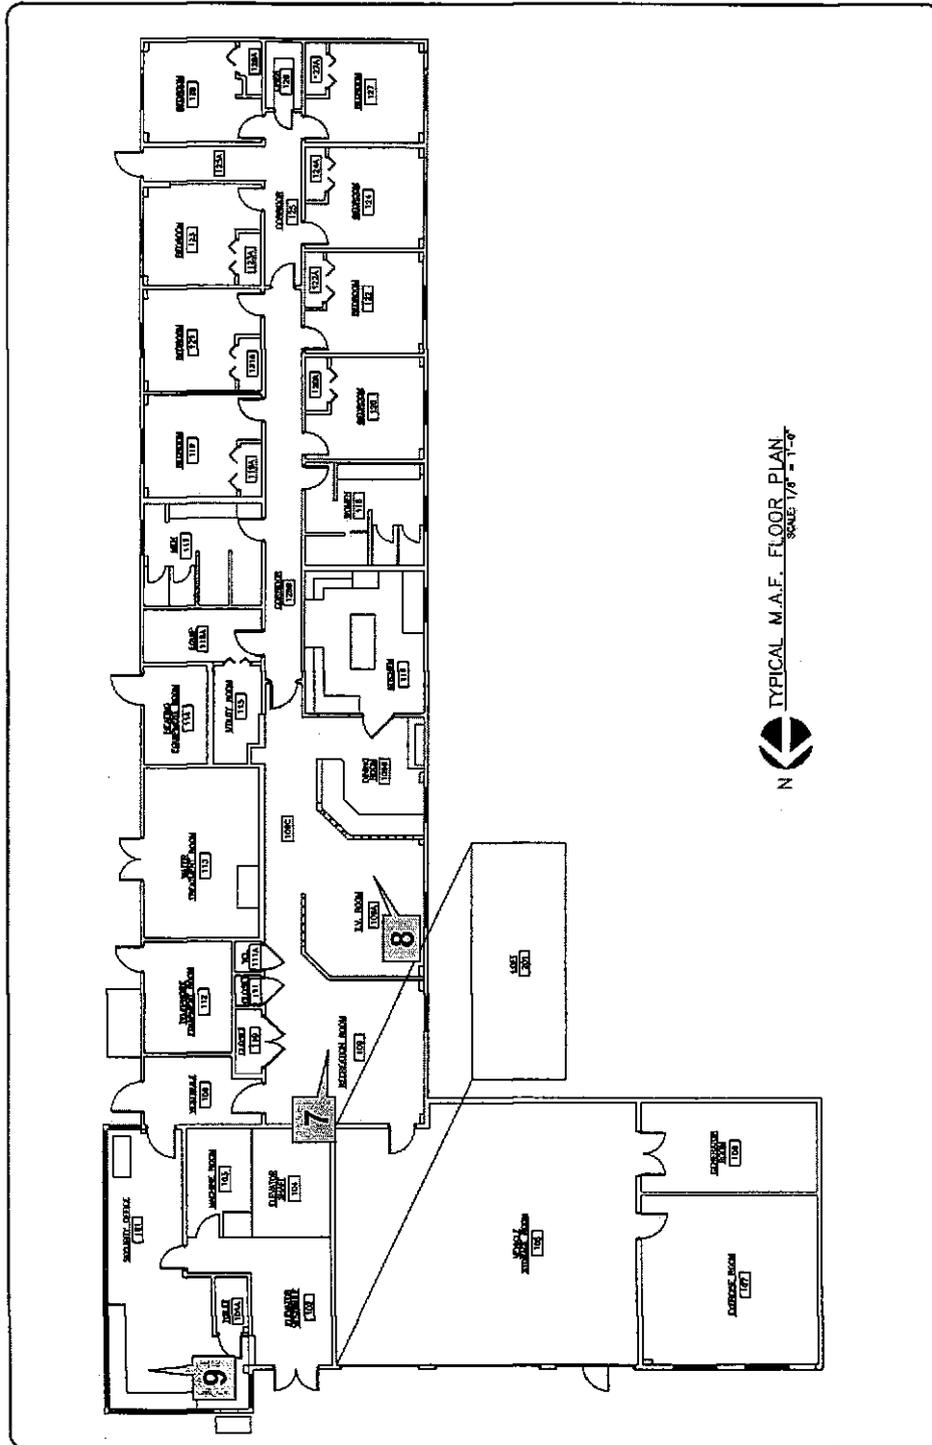

N TYPICAL M.A.F. FLOOR PLAN
 SCALE 1/8"=1'-0"


TYPICAL FLOOR PLAN		NO. INC.
564th	DATE	DATE
SCALE 1/8"=1'-0"	PAGE	OF
	APRIL	2001

SPACE COMMAND
 MALMSTROM AIR FORCE BASE, MONTANA



Layout of LCSB. On file, Malmstrom Air Force Base, 341 Civil Engineer Squadron.

Malmstrom Air Force Base, 564th Missile Squadron,
 Papa Missile Alert Facility
 HAER No. MT-138-A
 Index to Photographs. Site Key
 (Page 4)

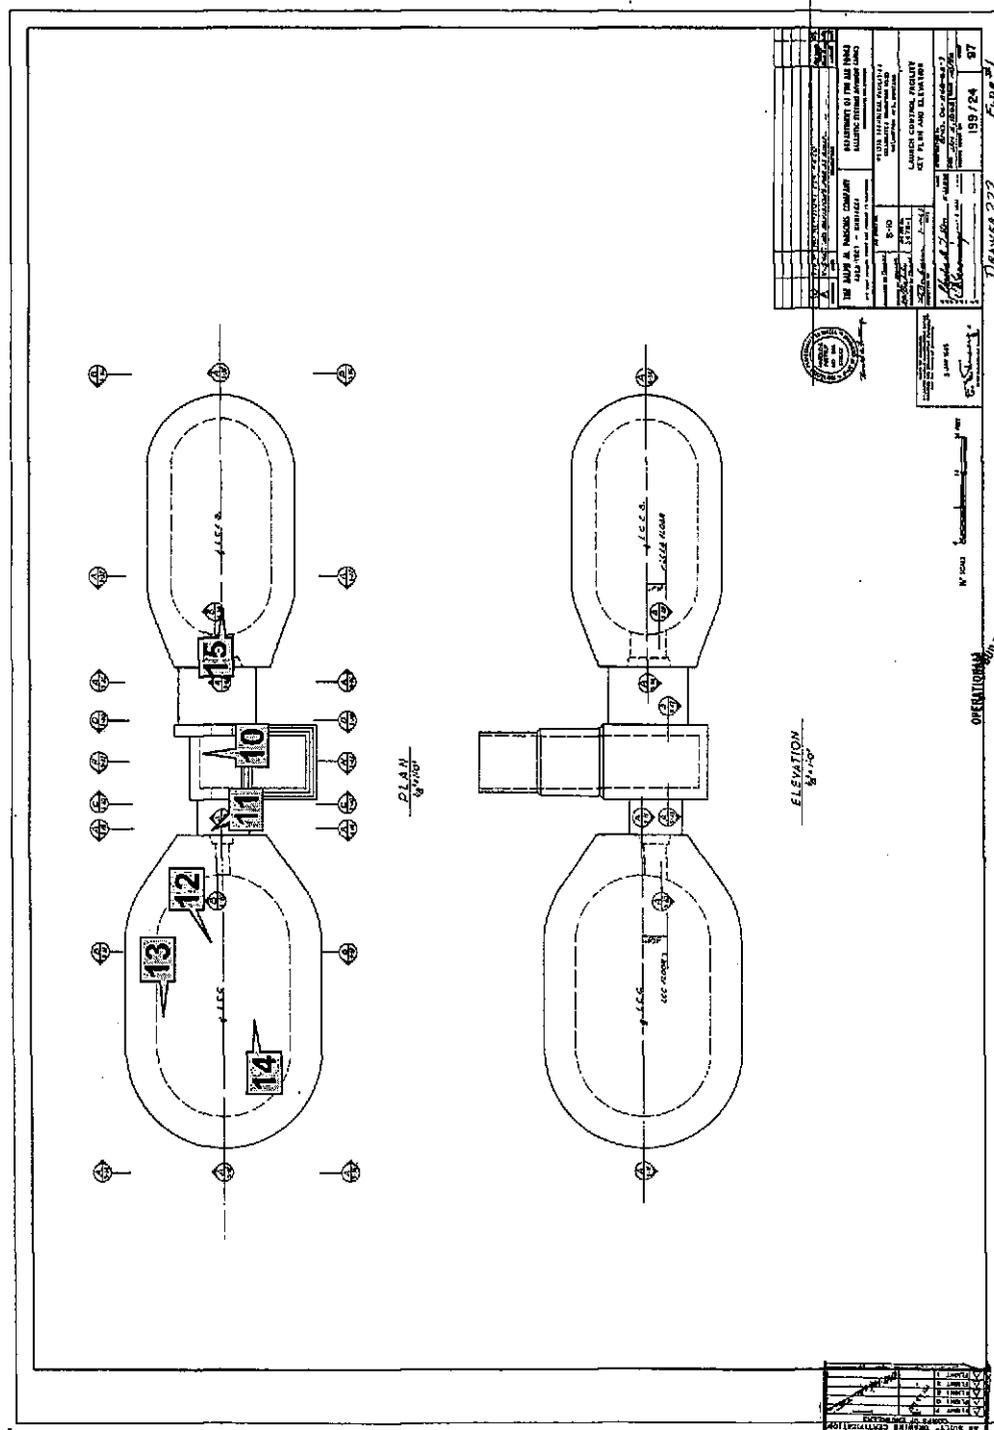

Blueprint of LCC and LCEB. On file, Malmstrom Air Force Base,
 341 Civil Engineer Squadron.