

HEMBY-WILLOUGHBY FUNERAL HOME  
112 East Granville Street  
Tarboro  
Edgecombe County  
North Carolina

HABS No. NC-354

HABS  
NC-354

PHOTOGRAPHS


WRITTEN HISTORICAL AND DESCRIPTIVE DATA

HISTORIC AMERICAN BUILDINGS SURVEY  
SOUTHEAST REGIONAL OFFICE  
National Park Service  
U.S. Department of the Interior  
100 Alabama St. NW  
Atlanta, GA 30303


ARCHITECTURAL DATA FORM

STATE North Carolina		COUNTY Edgecombe	TOWN OR VICINITY Tarboro
HISTORIC NAME OF STRUCTURE (INCLUDE SOURCE FOR NAME) Hemby-Willoughby Funeral Home (Town of Tarboro)			HABS NO. NC-354
SECONDARY OR COMMON NAMES OF STRUCTURE n/a			
COMPLETE ADDRESS (DESCRIBE LOCATION FOR RURAL SITES) 112 E. Granville Street, Tarboro, NC 27886			
DATE OF CONSTRUCTION (INCLUDE SOURCE) ca. 1884 - National Register of Historic Places Inventory - Nomination Form		ARCHITECT(S) (INCLUDE SOURCE) n/a	
SIGNIFICANCE (ARCHITECTURAL AND HISTORICAL, INCLUDE ORIGINAL USE OF STRUCTURE) Initially used as a residence.			
STYLE (IF APPROPRIATE) well-detailed cottage			
MATERIAL OF CONSTRUCTION (INCLUDE STRUCTURAL SYSTEMS) wood and metal (tin roof)			
SHAPE AND DIMENSIONS OF STRUCTURE (SKETCHED FLOOR PLANS ON SEPARATE PAGES ARE ACCEPTABLE) See attached.			
EXTERIOR FEATURES OF NOTE Central gable, decorative porch with corner pergola and wraparound porch.			
INTERIOR FEATURES OF NOTE (DESCRIBE FLOOR PLANS, IF NOT SKETCHED) Fireplace mantels.			
MAJOR ALTERATIONS AND ADDITIONS WITH DATES Pergola and wraparound porch added 1908 - 1913			
PRESENT CONDITION AND USE Vacant - stable, but substantial interior improvements needed.			
OTHER INFORMATION AS APPROPRIATE None			
SOURCES OF INFORMATION (INCLUDING LISTING ON NATIONAL REGISTER, STATE REGISTERS, ETC.) National Register of Historic Places Inventory - Nomination Form			
COMPILER, AFFILIATION John White, Town of Tarboro, Property Owner			DATE August 10, 1987

HEMBY-WILLOUGHBY FUNERAL HOME  
112 EAST GRANVILLE STREET (House)  
HABS No. NC-354 (page 2)

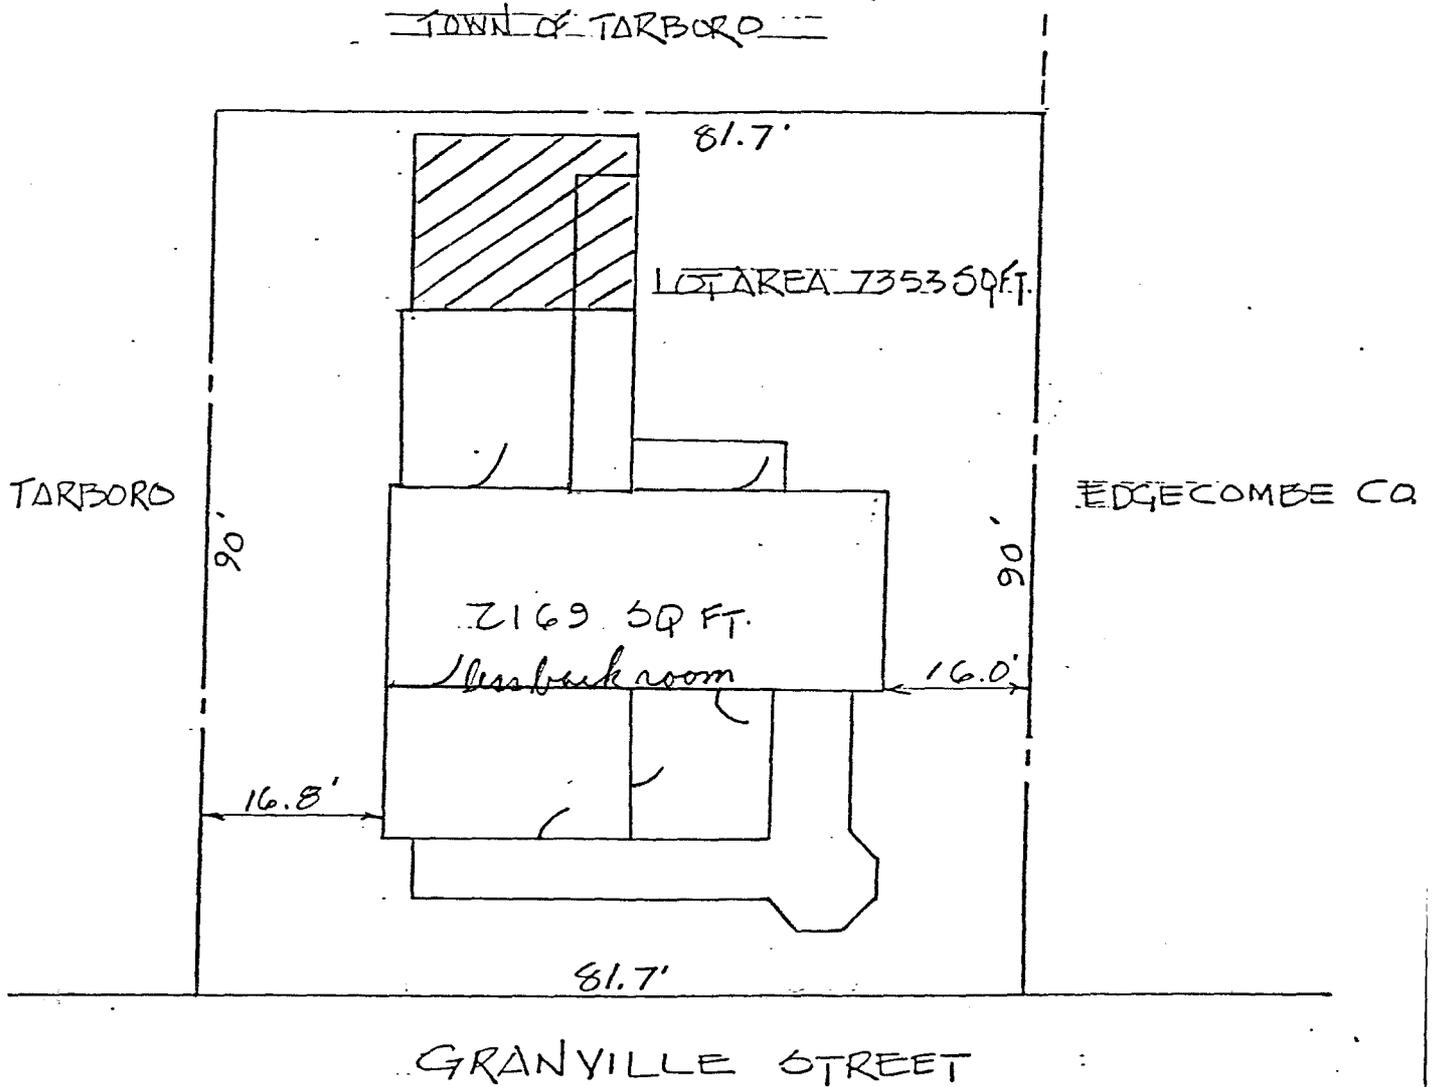

PROPERTY OF  
TOWN OF TARBORO  
112 E. GRANVILLE STREET.  
SCALE: 1" = 20'  
DATE: 5-16-85

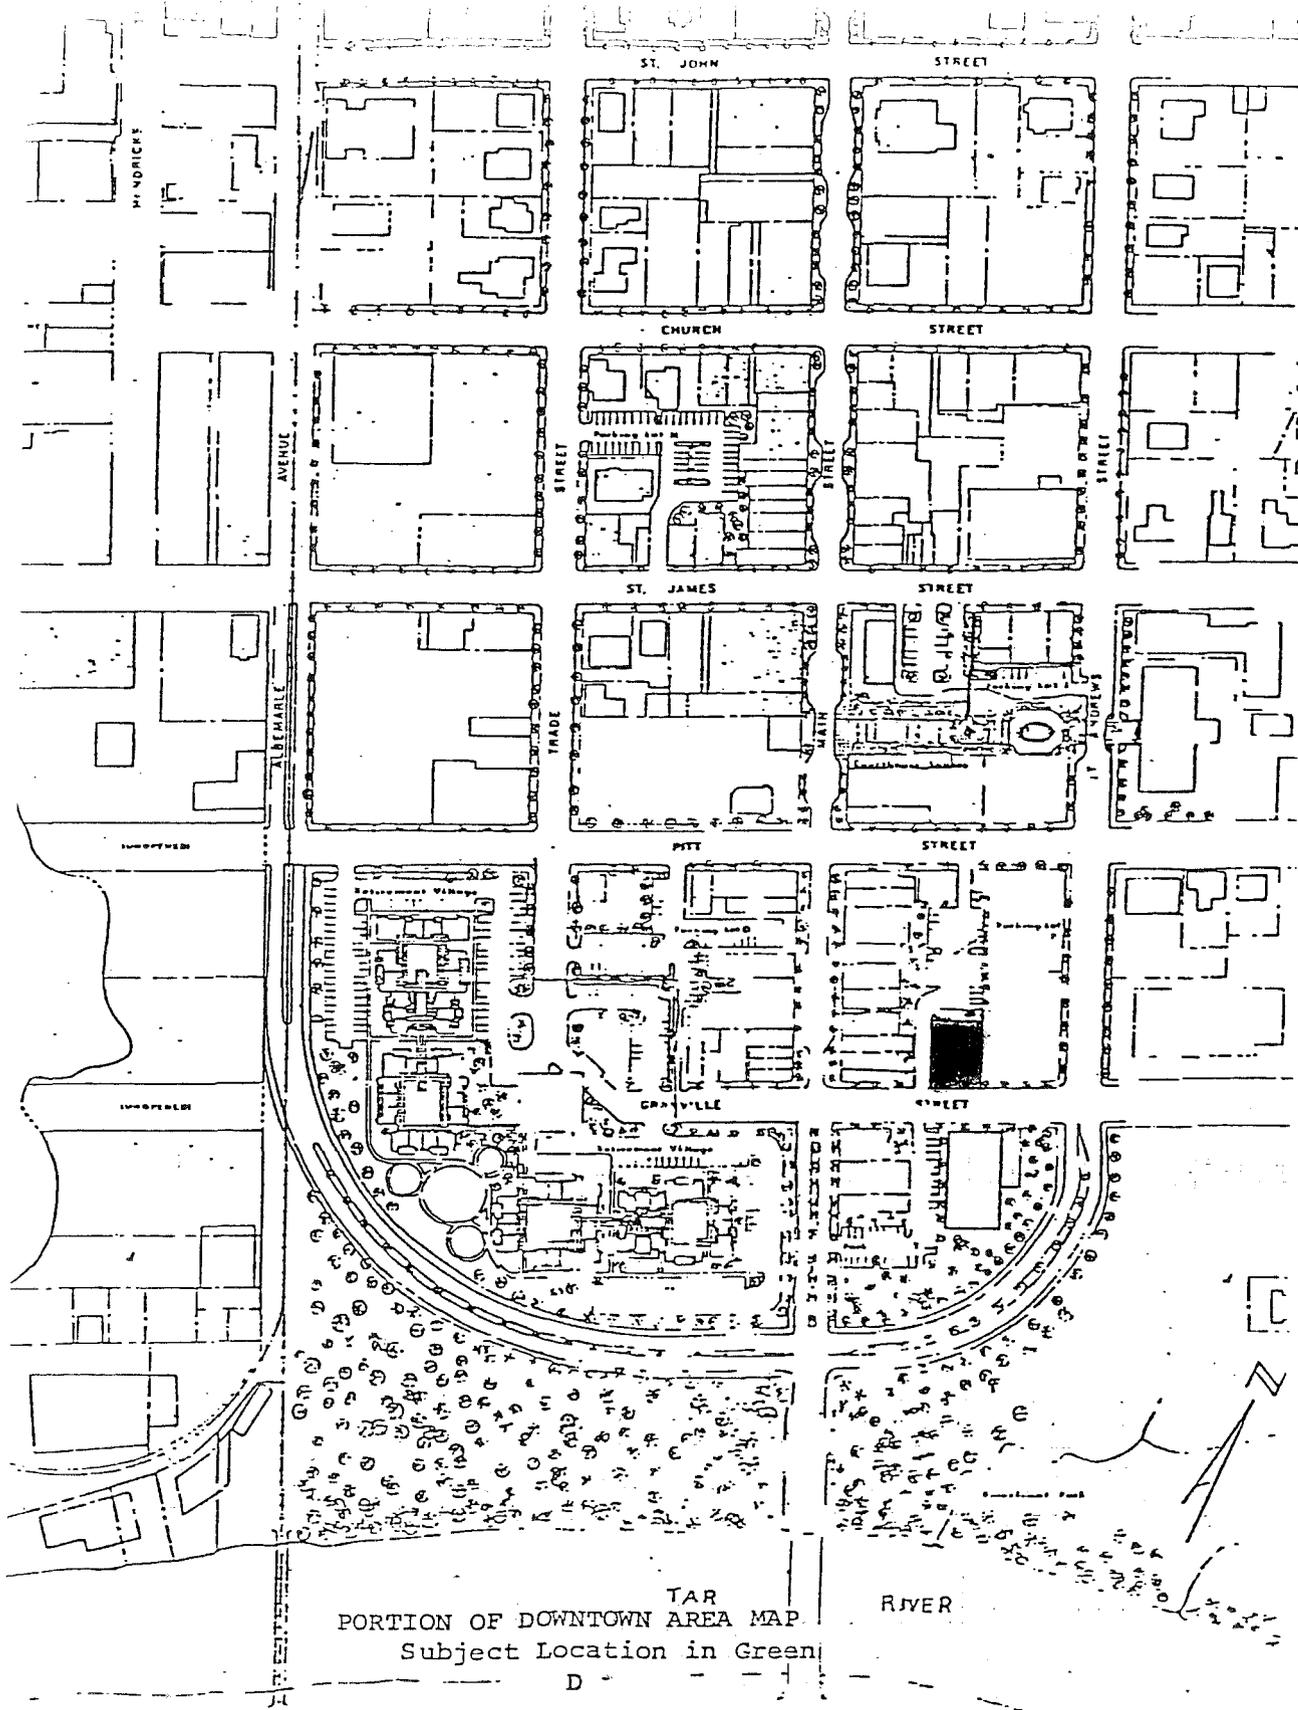

112 E. Granville