

WITHROW HOUSE
224 South U.S. Highway 341
Odum
Wayne County
Georgia

HABS No. GA-2281

HABS
GA - 2281

PHOTOGRAPHS

WRITTEN HISTORICAL AND DESCRIPTIVE DATA

Historic American Buildings Survey
National Park Service
Southeast Region
Department of the Interior
Atlanta, Georgia 30303

HISTORIC AMERICAN BUILDINGS SURVEY

WITHROW HOUSE

HABS No. GA-2281

Location:

The Withrow House is located at 224 South 341, Odum, Wayne County, Georgia. It is on the southwest side U.S. Highway 341, southeast of Carter Street

Significance:

The Withrow House is historically significant as a c. 1937 bungalow house type located within the town of Odum. It contributes to an understanding of the residential development of this early twentieth century railroad town.

Description:

This one story frame residence displays a front gable roof, engaged partial facade front porch, a rear porch, weatherboard siding, exposed rafters and vertical three over one windows. The setting currently is overgrown, therefore the attached photographs are limited in scope. The interior exhibits a linear floor plan without hallways (a floor plan is attached). Interior materials include paneling and carpeting.

History:

The Withrow House was constructed c. 1937. Cecil Withrow, the current owner, purchased the 128 by 219 foot tract from Dr. I.K. Ogden on October 25, 1940 (Wayne County Deed Book 57, page 71). This lot was part of a larger tract which Ogden had purchased from Mrs. S.A. Reddish on September 29, 1926 (Wayne County Deed Book 48, page 33).



Sources:

Wayne County Land and Tax Records, on file in the Wayne County Courthouse, Jesup, Georgia.

Historian:


Gail Anne D'Avino
Georgia Department of Transportation
3993 Aviation Circle
Atlanta, Georgia 30336

WITHROW HOUSE
HABS No. GA-2281 (Page 2)

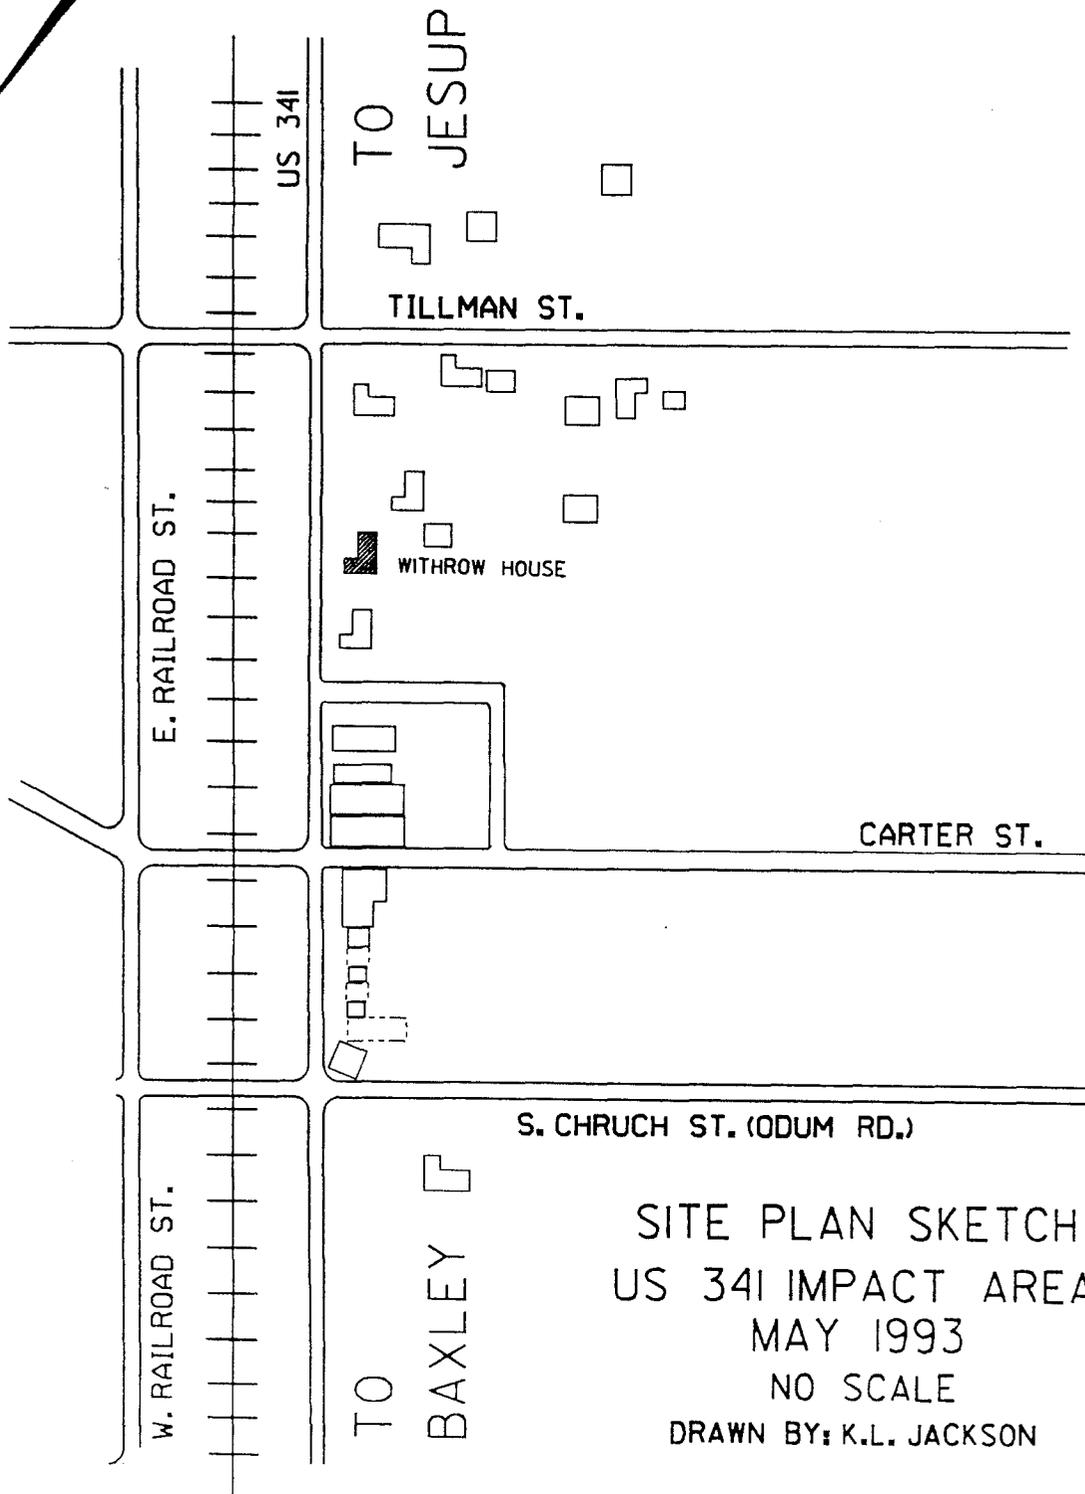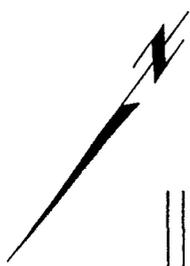

SITE PLAN SKETCH
US 341 IMPACT AREA
MAY 1993
NO SCALE
DRAWN BY: K.L. JACKSON

WITHROW HOUSE
HABS No. GA-2281 (Page 3)

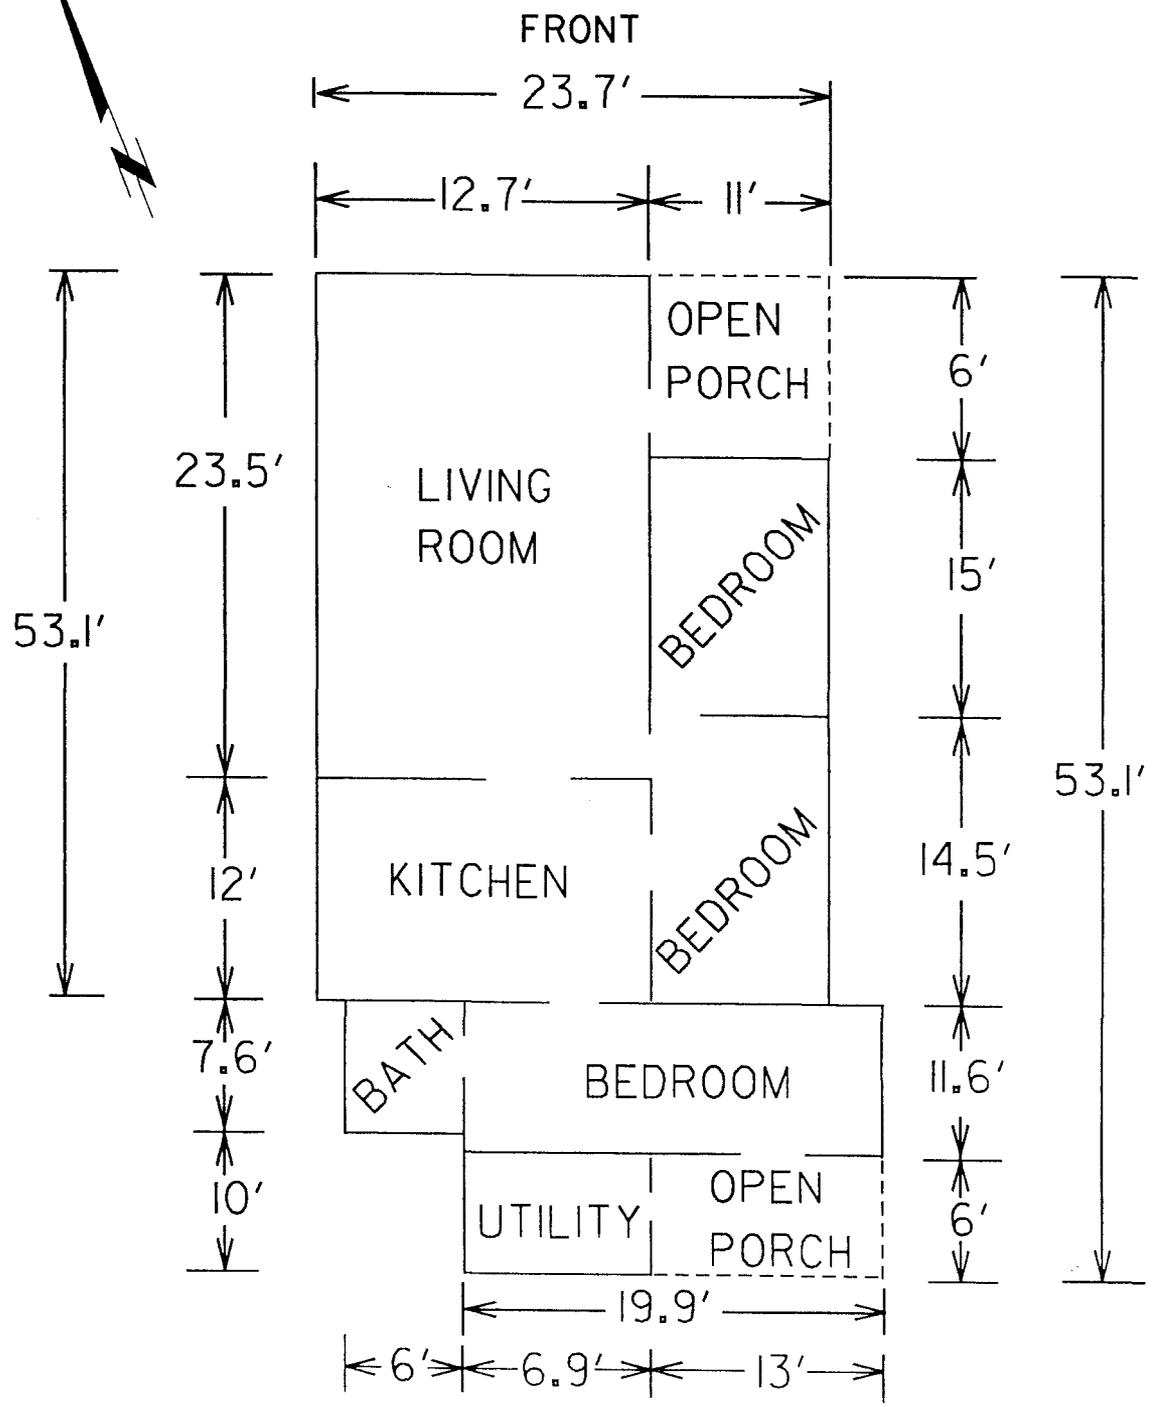

FLOOR PLAN
MAY 1993
NO SCALE
DRAWN BY: K.L. JACKSON