

HABS
HI
2-PEHA,
22-

INDEX TO PHOTOGRAPHS

HABS No. HI-149

U.S. Naval Base, Pearl Harbor, Storage Facility
(U.S. Naval Base, Pearl Harbor, Naval Submarine Base)
(Special Weapons Building No. 1026)
Gilmore Street at Magazine Loch
Pearl Harbor
Honolulu County
Hawaii

William Dasher, Photographer May 14, 1993

- HI-149-1 VIEW OF THE FRONT AND WEST SIDE OF BUILDING 1026 FACING EAST.
- HI-149-2 VIEW OF THE BACK AND WEST SIDE OF BUILDING 1026 FACING NORTH.
- HI-149-3 VIEW OF THE BACK AND EAST SIDE OF BUILDING 1026 FACING WEST.
- HI-149-4 VIEW OF INTERIOR OF BUILDING 1026 FACING NORTHWEST.

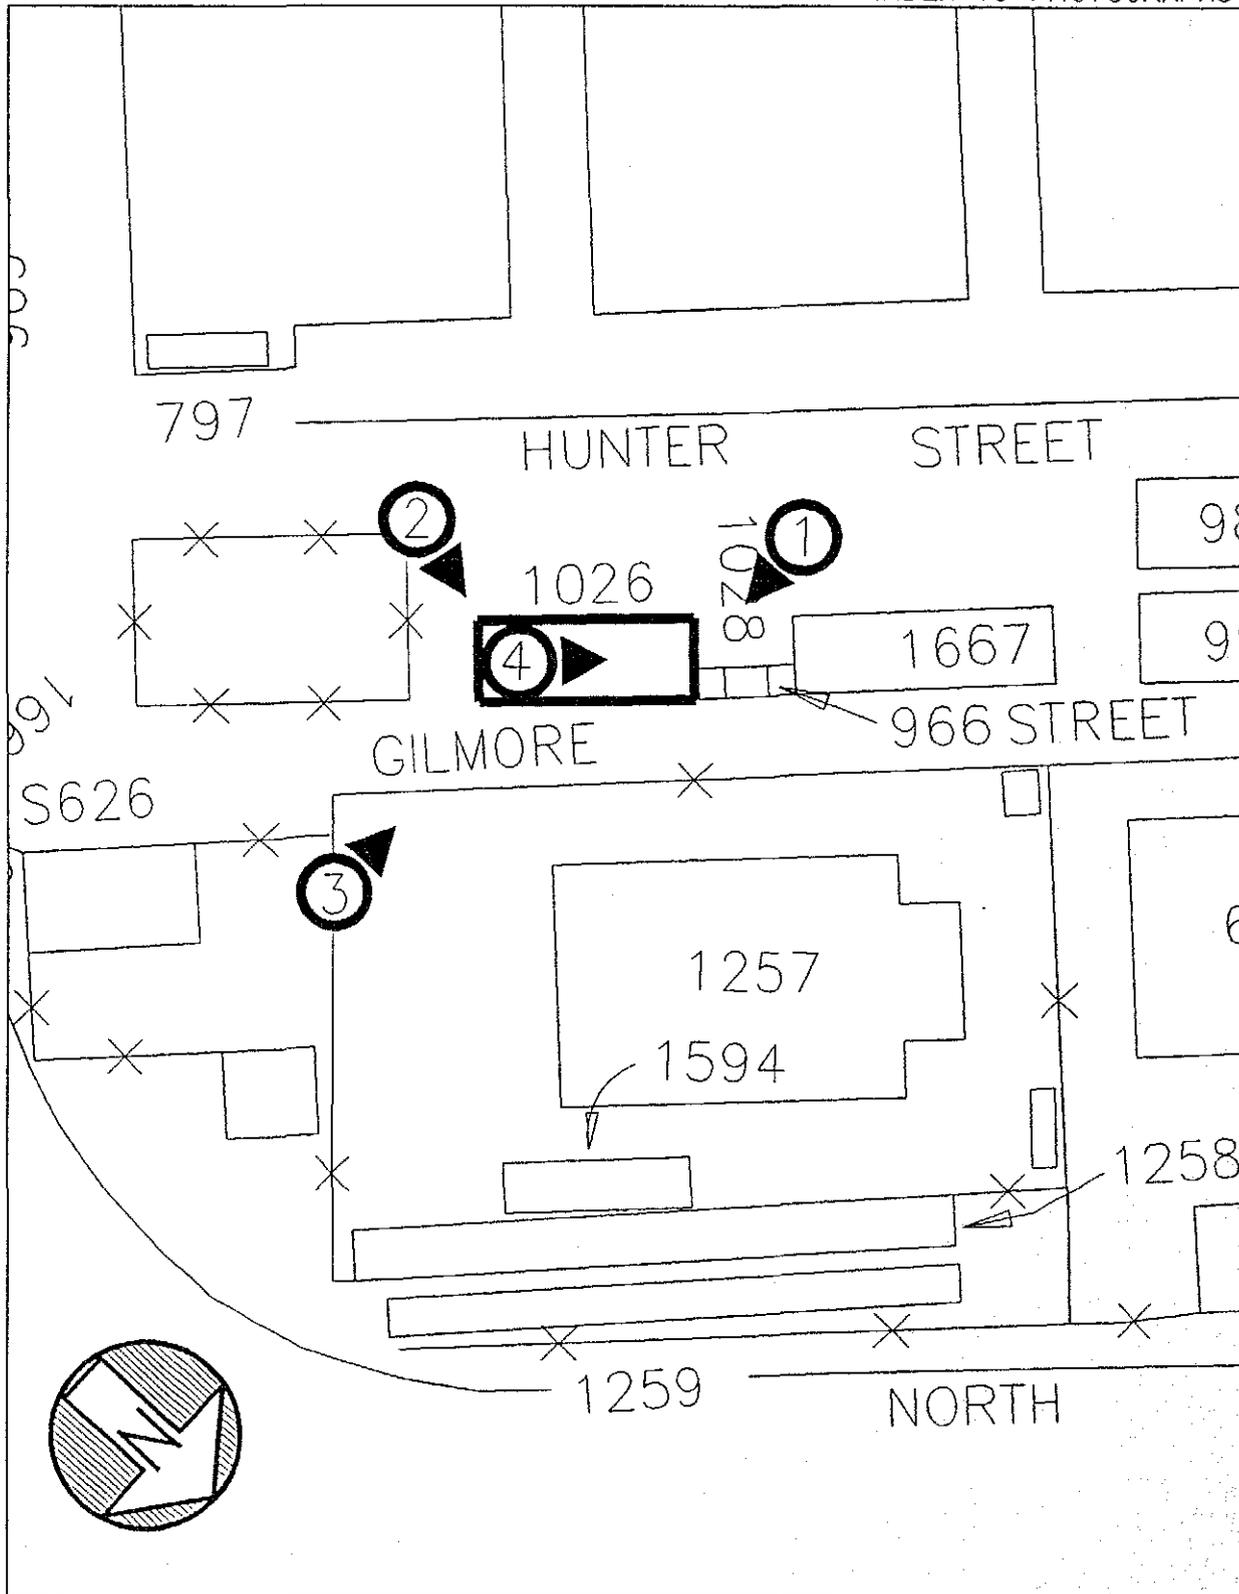


PHOTO SITE PLAN

SCALE: 1" = 80'

