

HABS
HI
2-PEHA,
27-

INDEX TO PHOTOGRAPHS

U.S. Naval Base, Pearl Harbor, Foundry Shop
(U.S. Naval Base, Pearl Harbor, Naval Submarine Base)
(U.S. Naval Base, Pearl Harbor, Shop Facilities Building)
(Building No. 644)
Gilmore Street near Hurt Avenue
Pearl Harbor
Honolulu County
Hawaii


HABS No. HI-154

William Lindsey, Photographer October 26, 1993

HI-154-1 VIEW OF THE FRONT AND SOUTHEAST SIDE OF BUILDING 644 FACING NORTH.

HI-154-2 VIEW OF THE REAR AND NORTHWEST SIDE OF BUILDING 644 FACING SOUTH.

HI-154-3 VIEW OF INTERIOR OF BUILDING 644 FACING NORTHEAST.

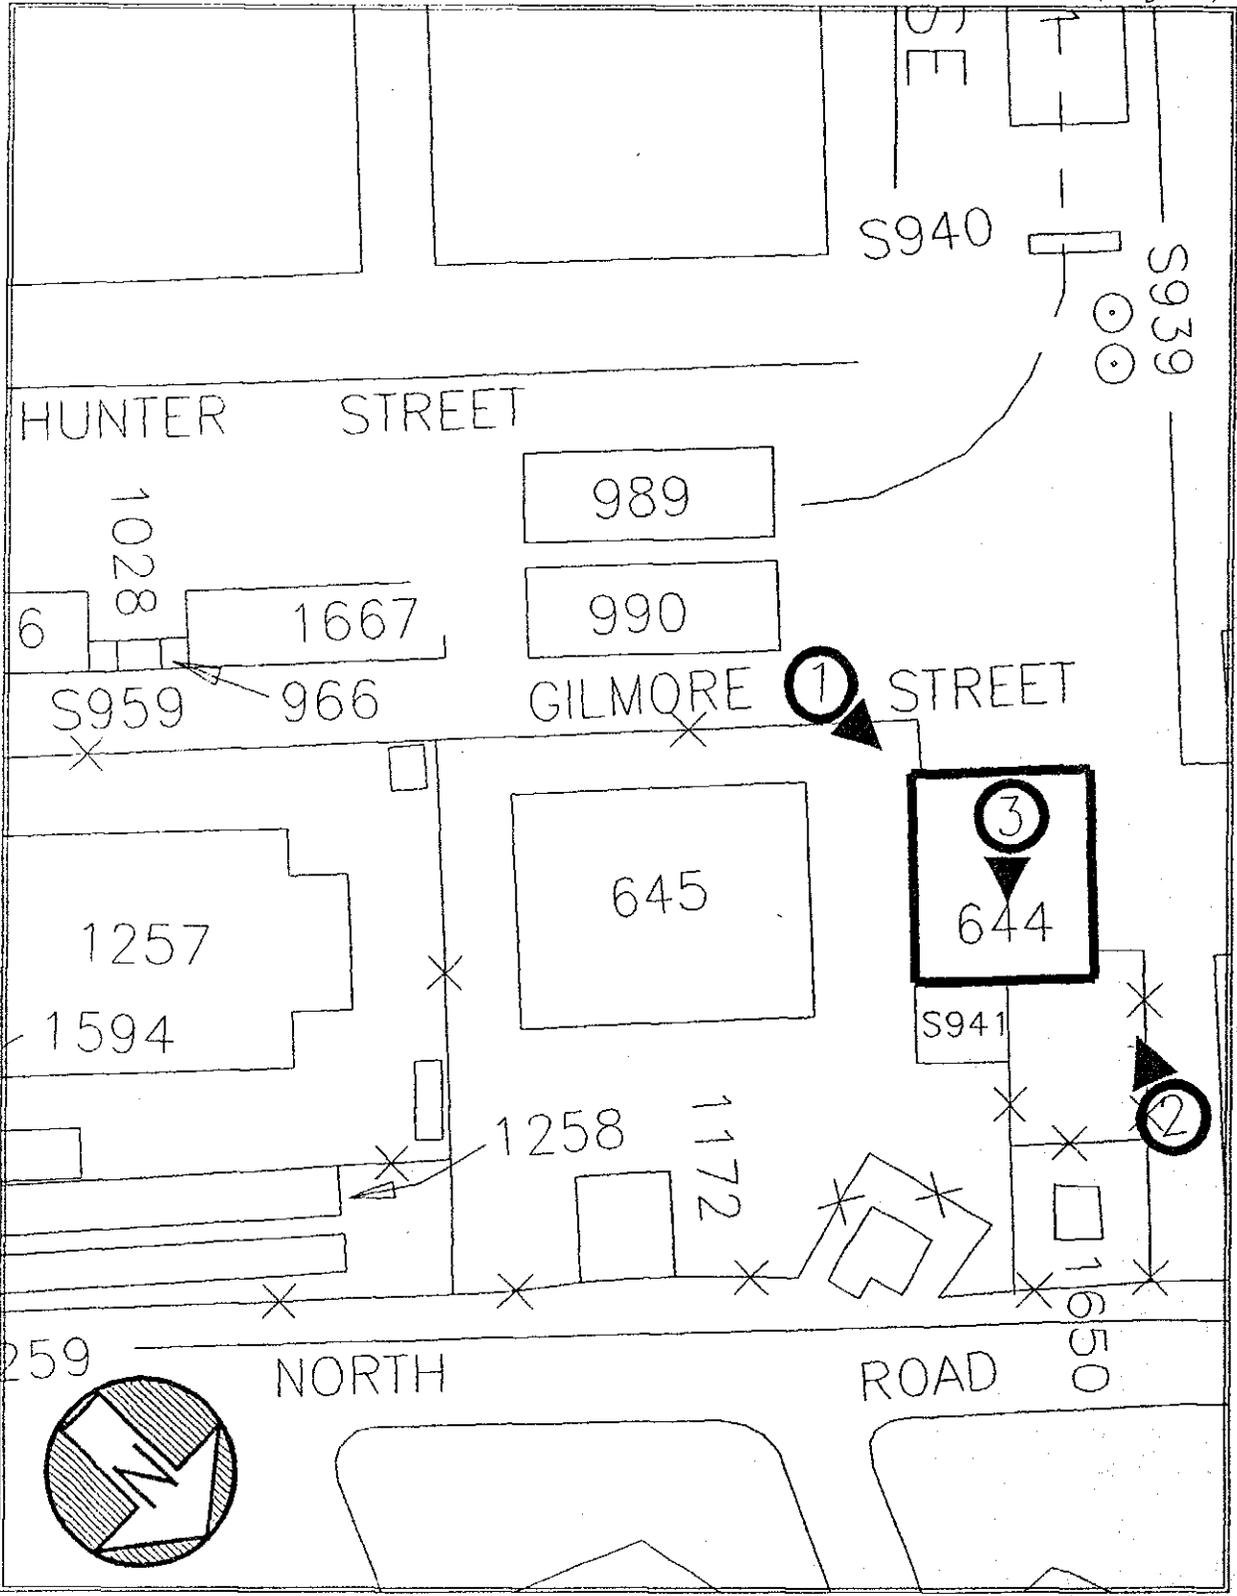

644PM DWG

PHOTO SITE PLAN

SCALE: 1" = 80'

