

HABS
HI
2-PEHA,

INDEX TO PHOTOGRAPHS

HABS No. HI-I55


U.S. Naval Base, Pearl Harbor, Ship Fitters Shop
(U.S. Naval Base, Pearl Harbor, Naval Submarine Base)
(U.S. Naval Base, Pearl Harbor, Shop Facilities Building)
(Building No. 645)
Gilmore Street near Hurt Avenue
Pearl Harbor
Honolulu County
Hawaii

William Lindsey, Photographer October 26, 1993

HI-I55-1 VIEW OF THE FRONT AND SOUTHWEST SIDE OF BUILDING 645 FACING EAST.

HI-I55-2 VIEW OF THE REAR AND NORTHEAST SIDE OF BUILDING 645 FACING WEST.

HI-I55-3 VIEW OF INTERIOR OF BUILDING 645 FACING SOUTHEAST.

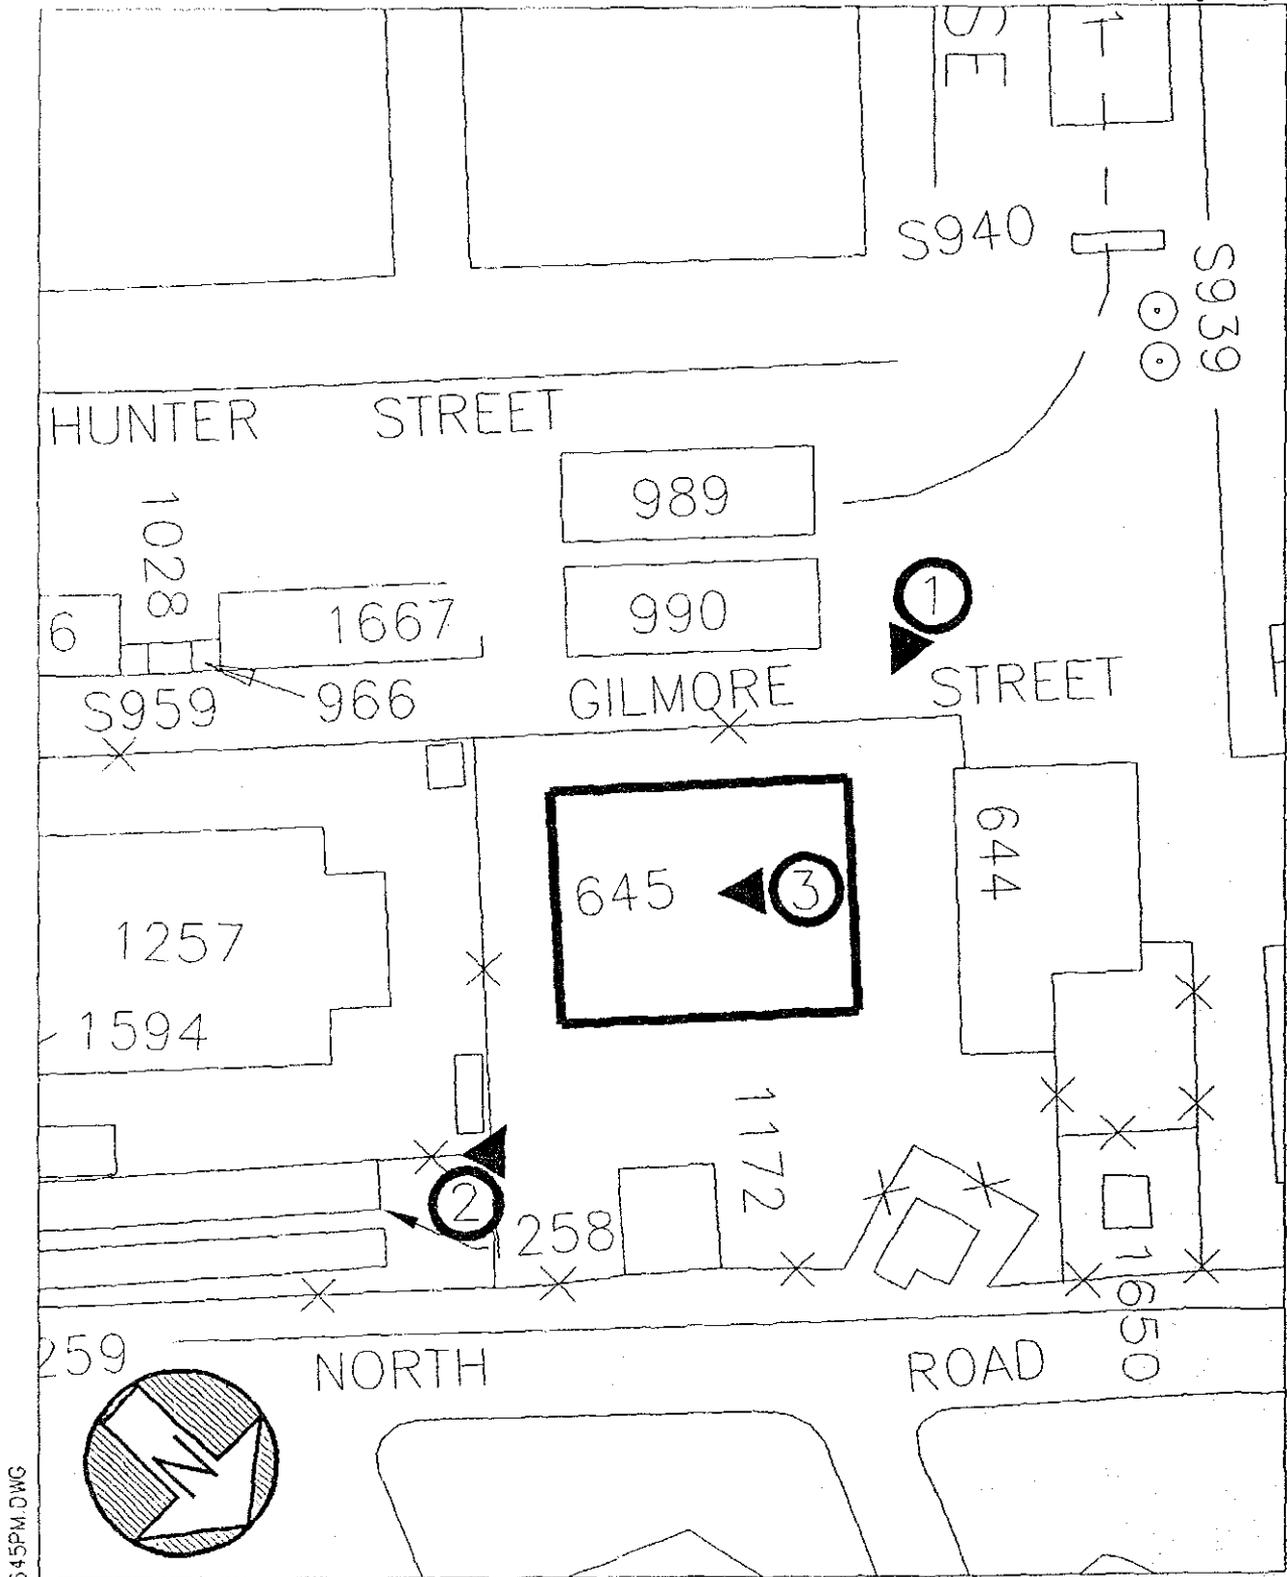

645PM.DWG

PHOTO SITE PLAN

SCALE: 1" = 80'

