

Index to PhotographsHAER
HI
HI-28
30-

U.S. Naval Base, Pearl Harbor, Kilo Wharves K10 & K11
(U.S. Naval Base, Pearl Harbor, Fleet and Industrial Supply Center)
West of Neosho Avenue, running parallel and North of Astoria Avenue
Pearl Harbor
Honolulu County
Hawaii

Photographer: Lynette Christensen

October 19, 1995

- HI-28-1 VIEW FROM WEST SIDE OF WHARF K10 FACING EAST SHOWING ENTIRE WHARVES K10 & K11
- HI-28-2 VIEW FROM EAST SIDE OF WHARF K11 FACING WEST SHOWING ENTIRE WHARVES K10 & K11
- HI-28-3 VIEW FROM NORTH SHOWING CONCRETE PIERS AND FENDER PILES
- HI-28-4 VIEW FROM NORTH, NEAR HOTEL PIER FACING SOUTH SHOWING WHARF K10
- HI-28-5 VIEW FROM NORTH, NEAR HOTEL PIER FACING SOUTH SHOWING PORTION OF WHARF K10
- HI-28-6 VIEW FROM NORTH, NEAR HOTEL PIER FACING SOUTH SHOWING PORTION OF WHARF K11
- HI-28-7 VIEW FROM WEST END OF WHARF K10 FACING EAST SHOWING SURFACE OF WHARVES K10 & K11
- HI-28-8 VIEW FROM EAST END OF WHARF K11 FACING WEST SHOWING SURFACE OF WHARVES K10 & K11

INDEX TO PHOTOGRAPHS


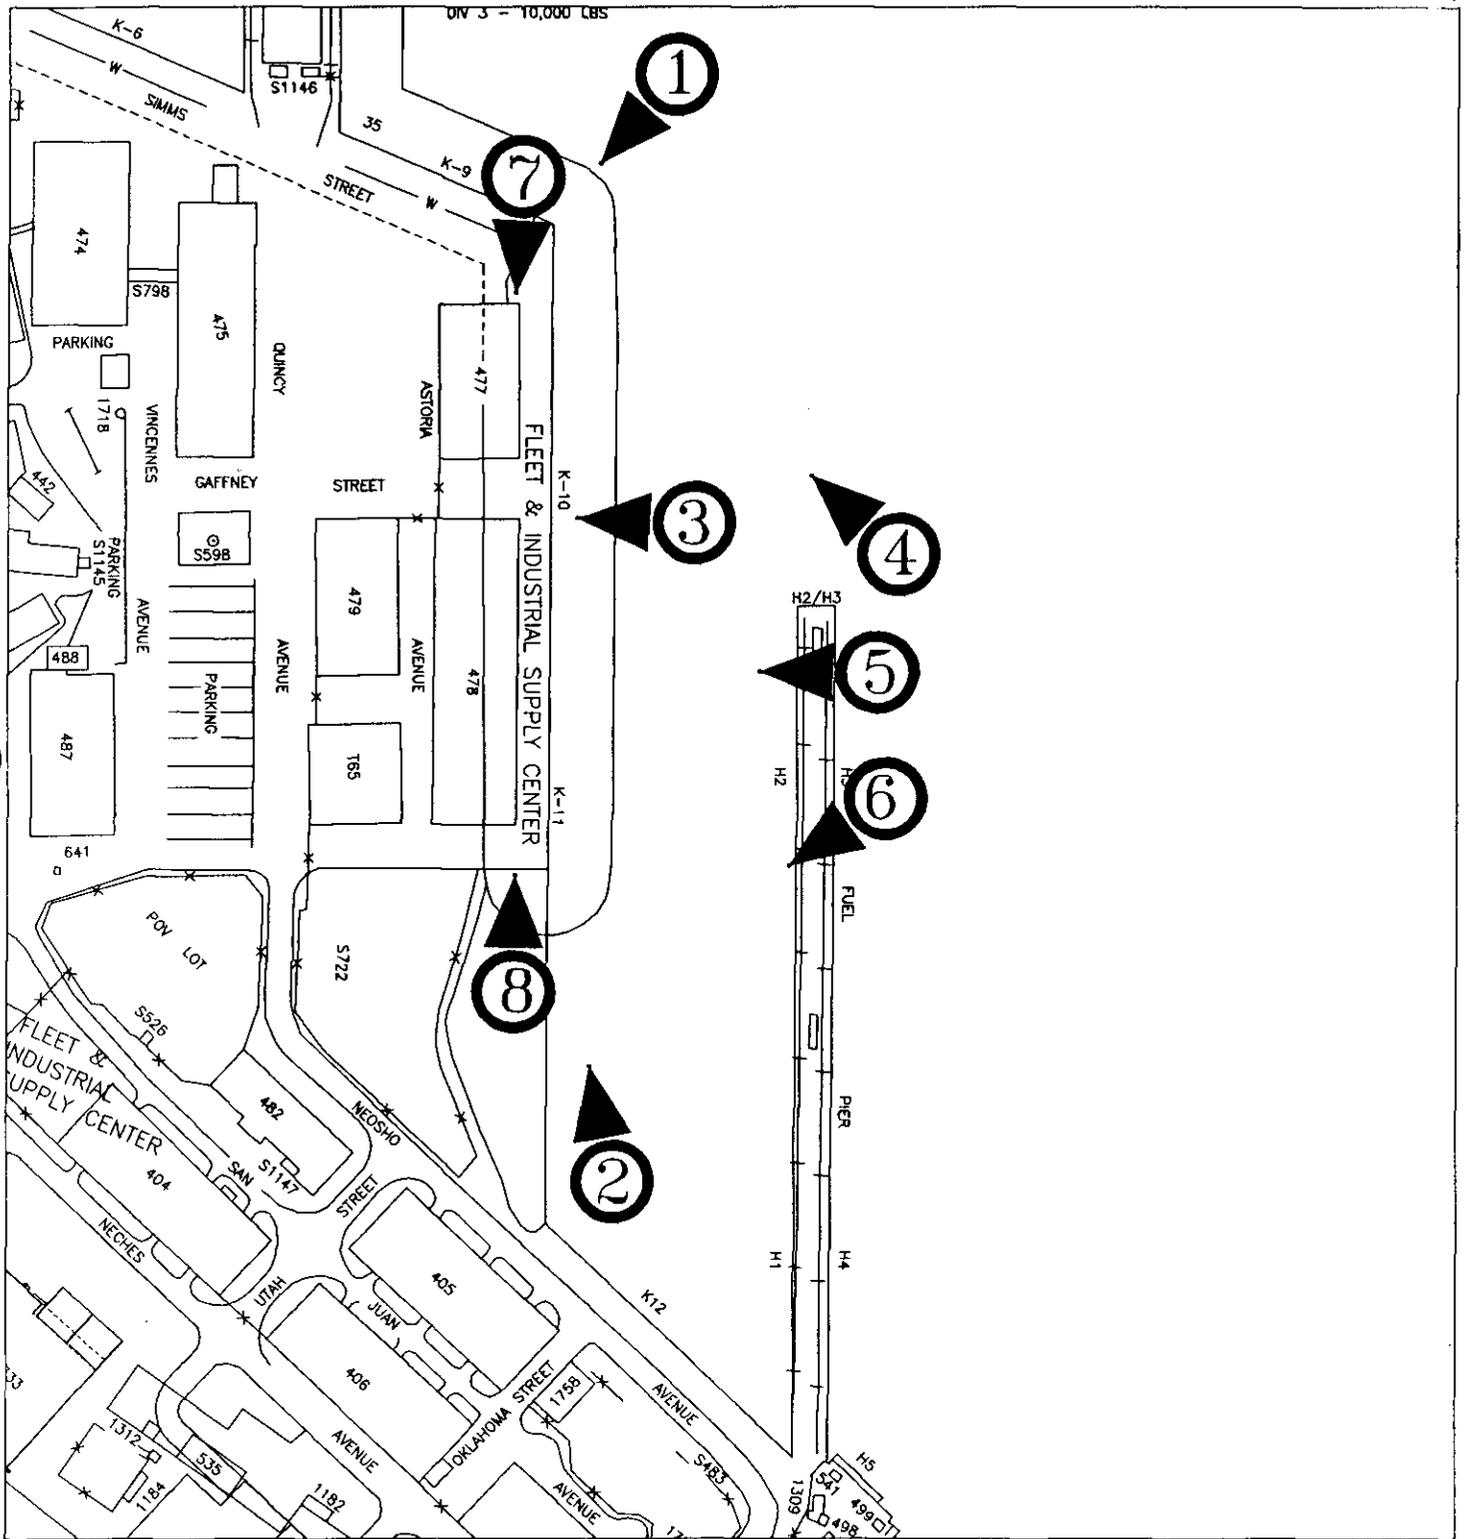


PHOTO SITE PLAN

SCALE: 1" = 300'

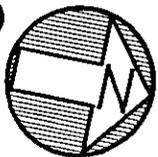

DIRECTION OF PHOTO
PHOTO NO