

HISTORIC AMERICAN BUILDINGS SURVEY

HABS  
HI  
2-PEHA  
173-


INDEX TO PHOTOGRAPHS

HABS No. HI-350

U.S. Naval Base, Pearl Harbor, Small Arms Ammunition Storehouse  
(U.S. Naval Base, Pearl Harbor, Naval Station)  
(Building 442)  
North end of Kuahua Avenue  
Pearl Harbor  
Honolulu County  
Hawaii

David Franzen, Photographer 17 November

- HI-350-1 VIEW OF THE SOUTHEAST SIDE OF BUILDING 442, FACING NORTHWEST
- HI-350-2 VIEW OF THE SOUTHEAST AND NORTHEAST SIDES OF BUILDING 442, FACING WEST
- HI-350-3 VIEW OF THE NORTHWEST SIDE OF BUILDING 442, FACING SOUTH
- HI-350-4 VIEW OF THE SOUTHWEST SIDE OF BUILDING 442, FACING SOUTHEAST
- HI-350-5 INTERIOR VIEW OF BUILDING 442, FACING SOUTHEAST

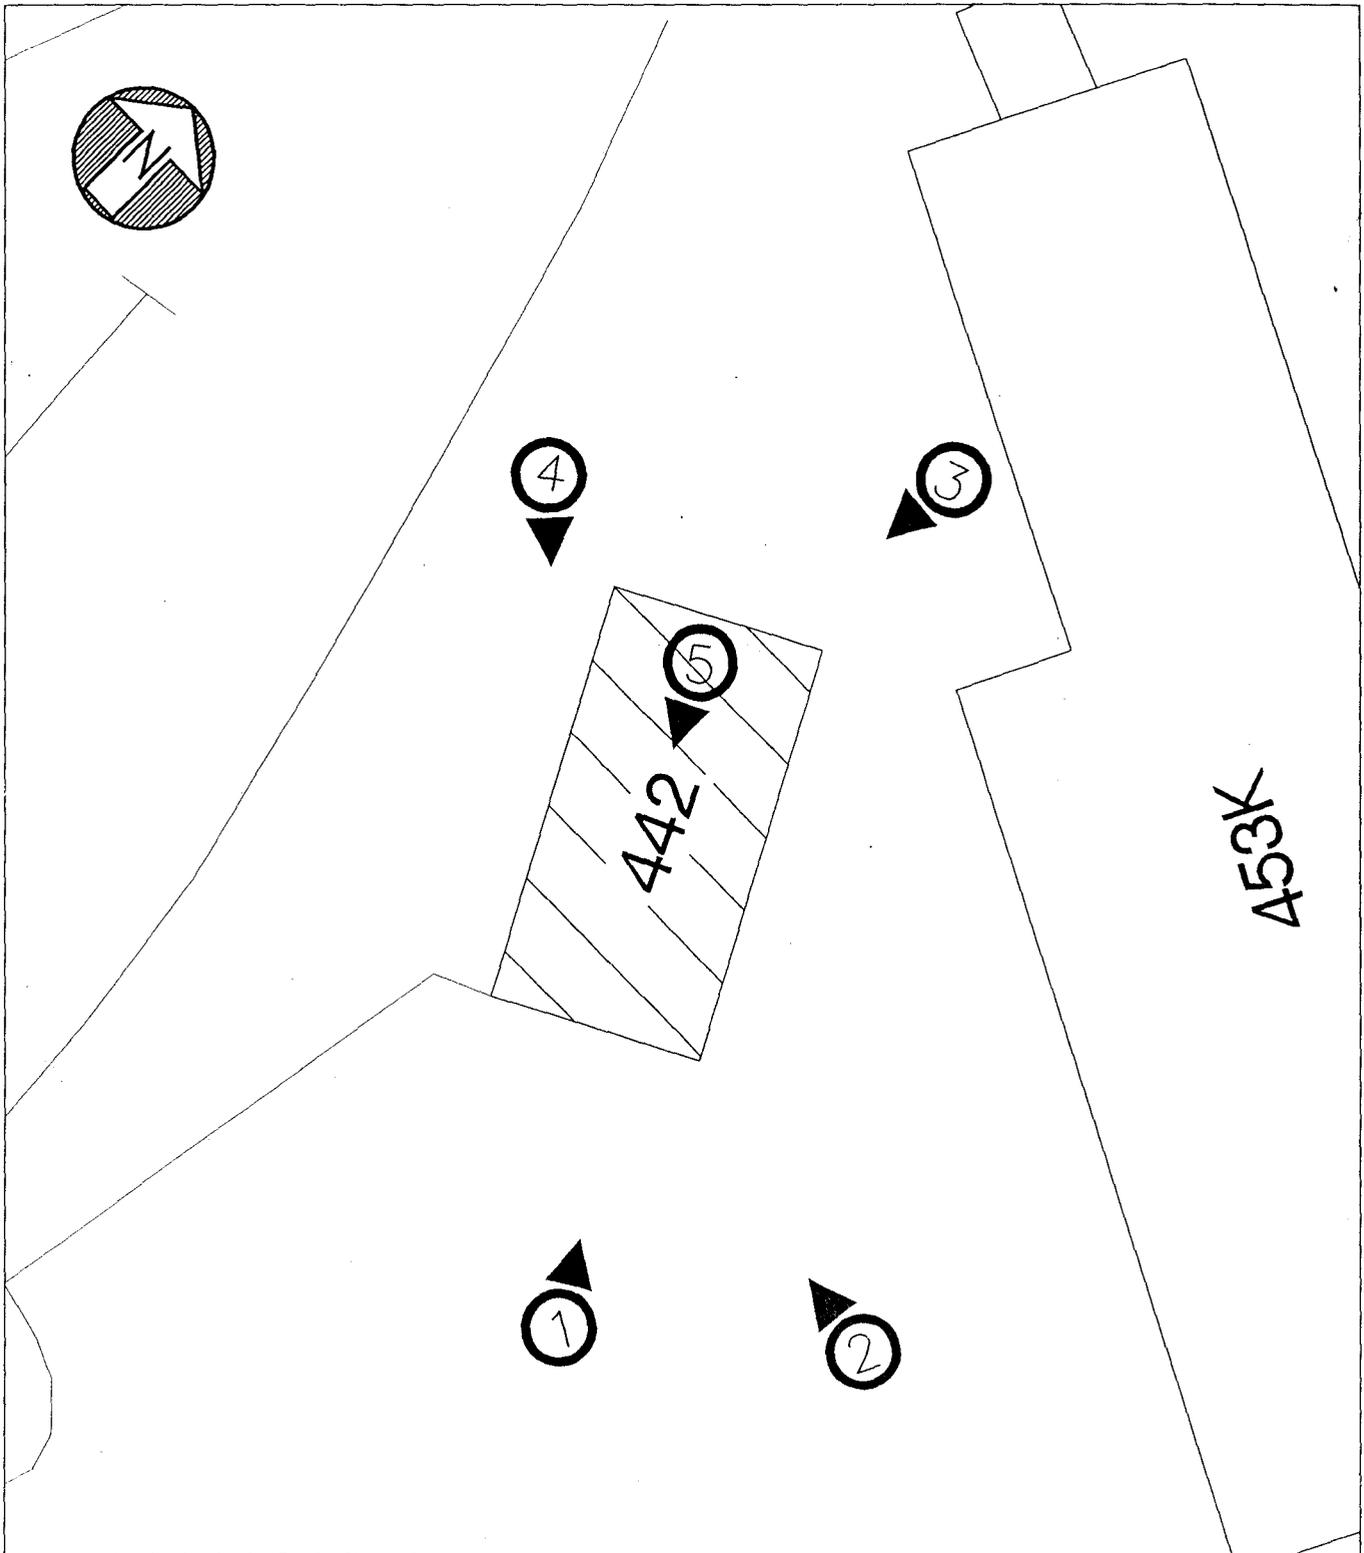

# PHOTO SITE PLAN

SCALE 1" = 30'

▲ — DIRECTION OF PHOTO  
⊙ — PHOTO NO.