

HISTORIC AMERICAN BUILDINGS SURVEY

INDEX TO PHOTOGRAPHS

HABS
HI
2-KAI.V
IC-

HABS No. HI-311-C

U.S. MARINE CORPS BASE HAWAII KANEOHE BAY, STABLES
(U.S. Marine Corps Base Hawaii Kaneohe Bay, Building No. 713)
Mokapu and Summer Roads
Kailua Vicinity
Honolulu County
Hawaii

David Franzen, Photographer 14 July 1999

- HI-311-C-1 VIEW OF THE NORTH SIDE OF BUILDING 713, FACING SOUTH
- HI-311-C-2 VIEW OF THE EAST AND SOUTH SIDES OF BUILDING 713, FACING
NORTHWEST
- HI-311-C-3 VIEW OF THE SOUTH AND WEST SIDES OF BUILDING 713, FACING
NORTHEAST
- HI-311-C-4 VIEW OF THE WEST SIDE OF BUILDING 713, FACING EAST
- HI-311-C-5 INTERIOR VIEW OF BUILDING 713, FACING SOUTHEAST
- HI-311-C-6 INTERIOR VIEW OF 6" X 6" WOOD POST SUPPORTS, FACING WEST

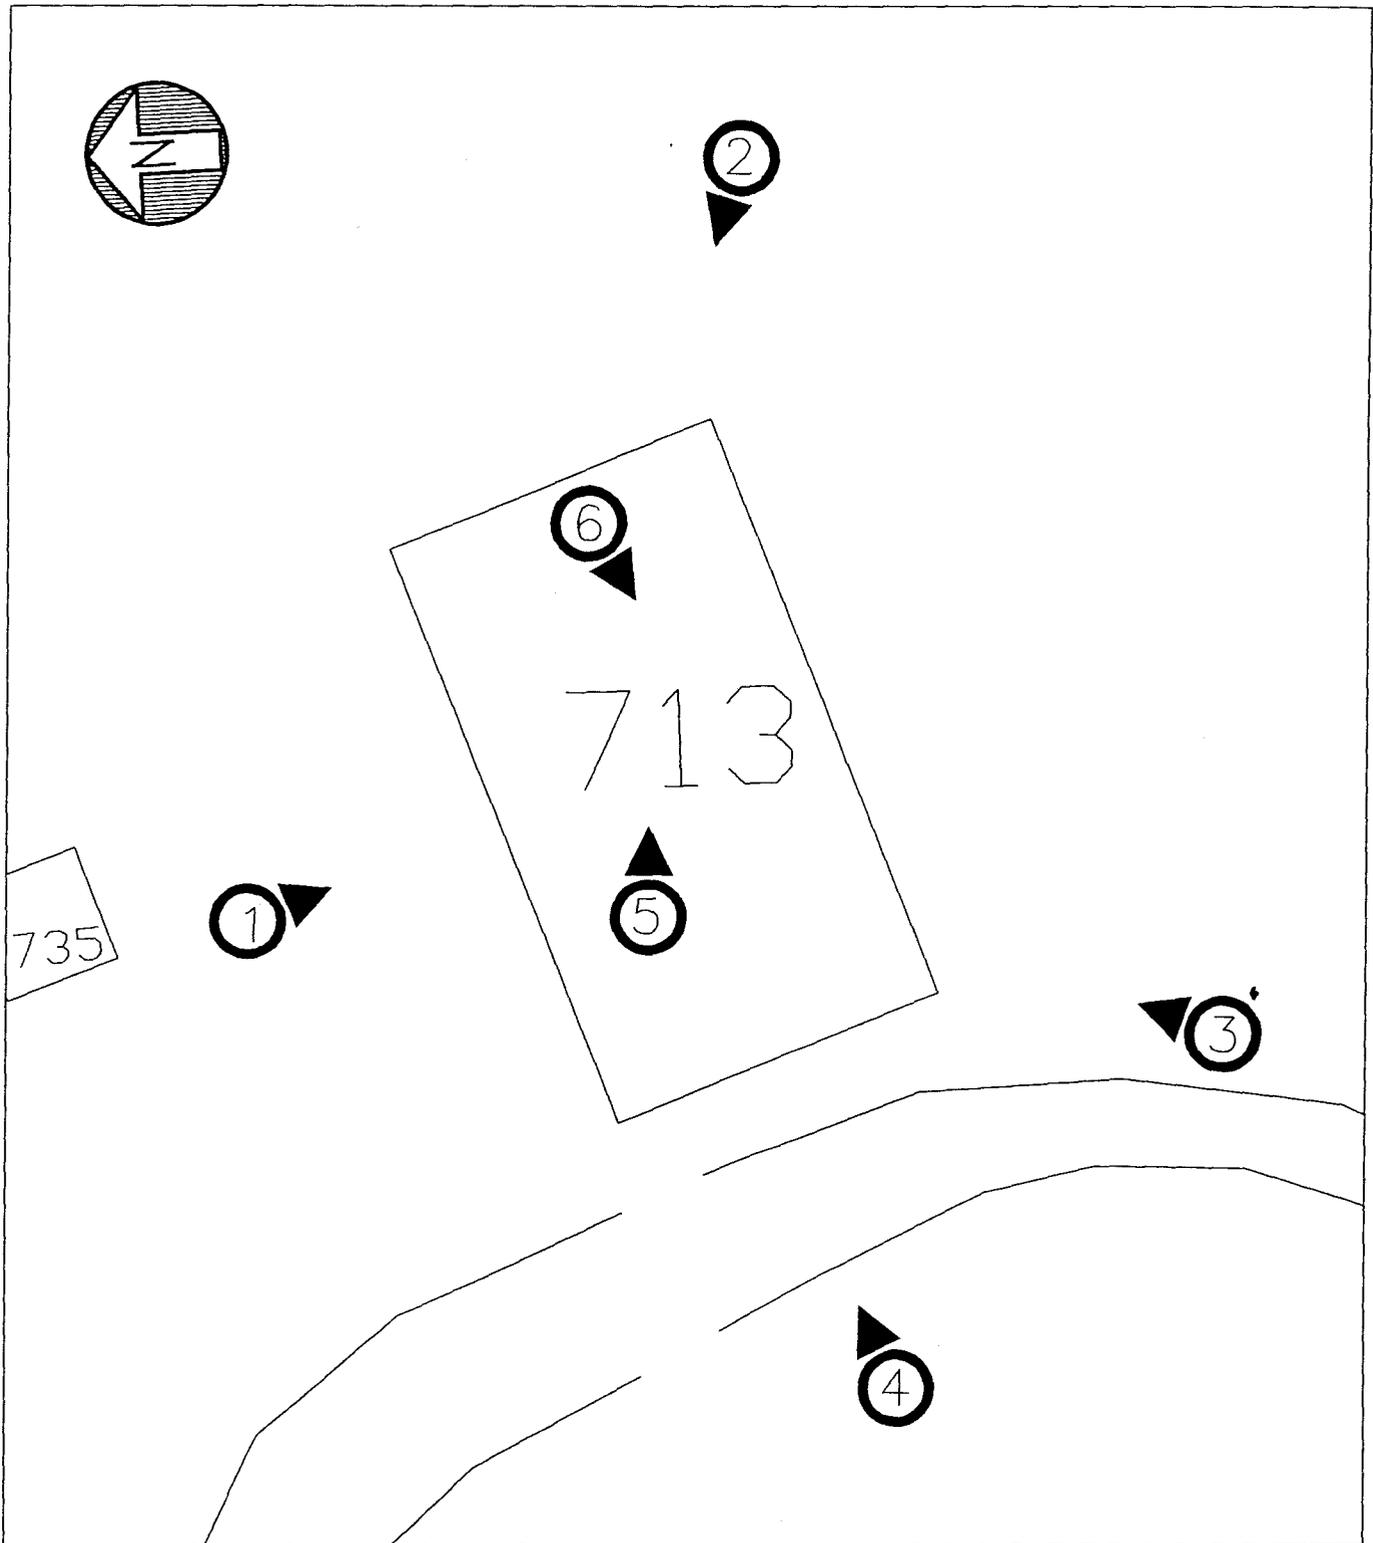


PHOTO SITE PLAN

SCALE 1" = 30'

▲ — DIRECTION OF PHOTO
⊗ — PHOTO NO.