

HABS
PA
18-LOKPT.V,
11-

HISTORIC AMERICAN BUILDINGS SURVEY

INDEX TO PHOTOGRAPHS

Joseph A. Cummings House
Water Street, 850 feet west of
Legislative Route 18011
Upper Lockport Vic.
~~Lock Haven Vicinity~~
Clinton County
Pennsylvania


HABS No. PA-5541

Photographer: Rob Tucher

October 1991

- PA-5541-1 GENERAL VIEW NORTH
- PA-5541-2 VIEW NORTH, SOUTH FRONT
- PA-5541-3 VIEW WEST-SOUTHWEST, EAST SIDE, ORIGINAL SECTION
- PA-5541-4 VIEW WEST-SOUTHWEST OF EAST SIDE, ADDITION
- PA-5541-5 VIEW SOUTH, NORTH SIDE
- PA-5541-6 VIEW EAST, WEST SIDE
- PA-5541-7 FIRST FLOOR, VIEW SOUTHWEST, DINING ROOM INTO LIVING ROOM
- PA-5541-8 FIRST FLOOR DETAIL, VIEW EAST, STAIR

KEY TO PHOTOGRAPHS
JOSEPH A. CUMMINGS HOUSE
HABS No. PA-5541 (Page 2)

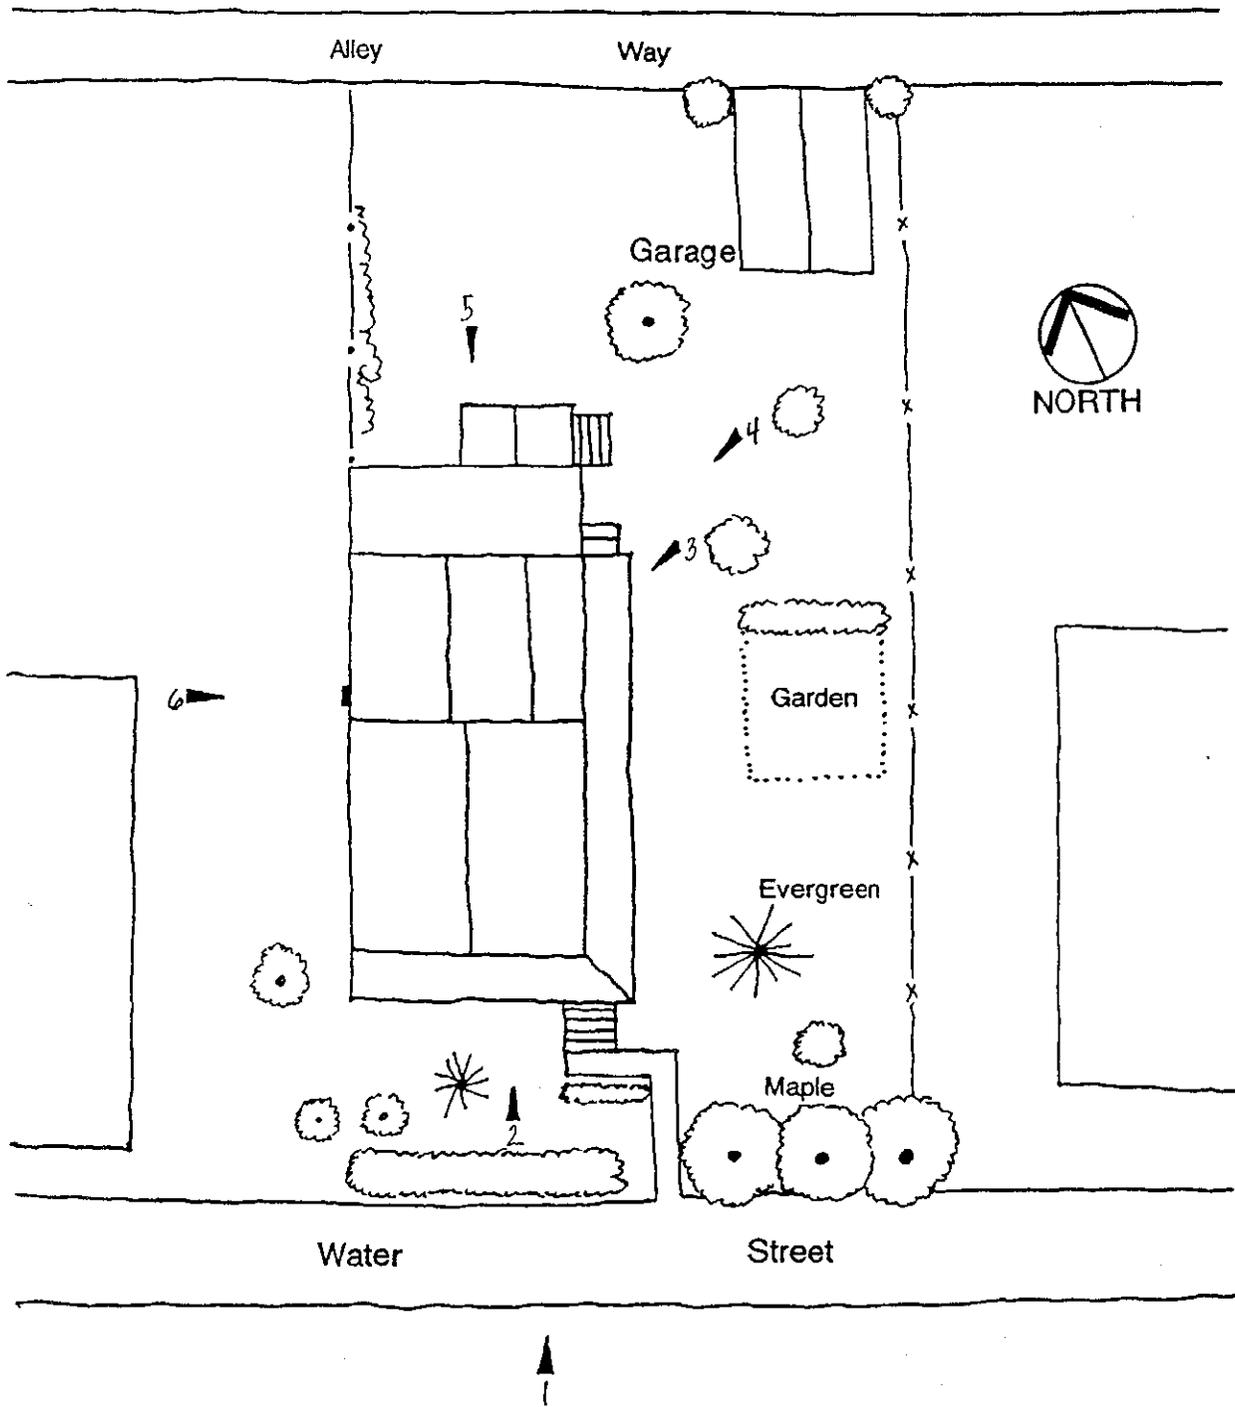

West Branch Susquehanna River


Site Plan
(Not to Scale)

Date Drawn: 1992
Prepared By: Jill Cremer

KEY TO PHOTOGRAPHS
JOSEPH A. CUMMINGS HOUSE
HABS No. PA-5541 (Page 3)



NORTH

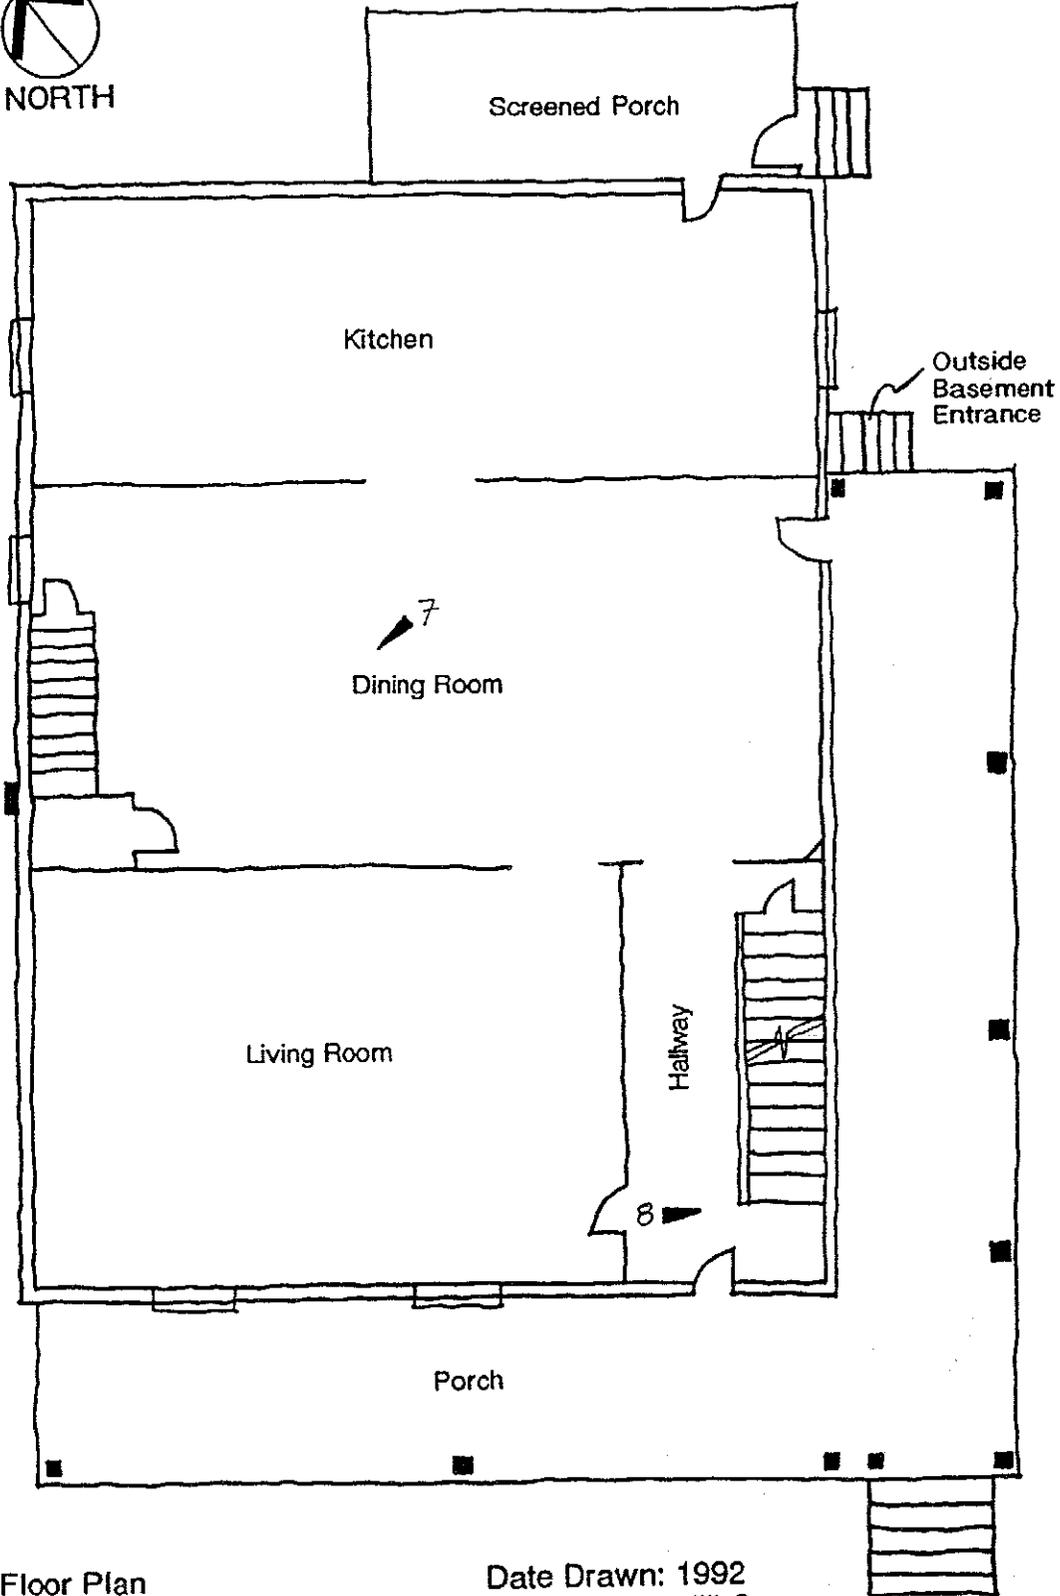

First Floor Plan
(Not to Scale)

Date Drawn: 1992
Prepared By: Jill Cremer