

U. S. Naval Air Station, Barrancas National  
Cemetery, Superintendent's Lodge  
Corner of Hovey Road and Duncan Road  
Pensacola  
Escambia County  
Florida

HABS NO. FL-388

HABS  
FL-388

PHOTOGRAPHS

WRITTEN HISTORICAL AND DESCRIPTIVE DATA

Historic American Buildings Survey  
National Park Service  
Southeast Region  
Department of the Interior  
Atlanta, Georgia 30303

**HISTORIC AMERICAN BUILDINGS SURVEY**

**U.S. NAVAL AIR STATION**

**BARRANCAS NATIONAL CEMETERY, SUPERINTENDENT'S LODGE**

**HABS NO. FL-388**

**Location:** Barrancas National Cemetery  
Corner of Hovey Road and Duncan Road  
Pensacola  
Escambia County  
Florida

U.S.G.S. Fort Barrancas, FL Quadrangle (7.5)  
Universal Transverse Mercator Coordinates:  
16.472520.3357700


**Significance:** By an Act to Establish and Protect National  
Cemeteries, approved February 22, 1867, the Secretary  
of War was directed to provide adequate housing  
facilities for the superintendents.

**Description:** The lodge is a Gulf Coast adaptation of standard Navy  
housing for the 19th and 20th centuries. The building  
is a two-story, eight-room structure of frame  
construction with four open porches. There is a  
concrete basement which was constructed in 1934.  
The wood exterior has been covered with aluminum  
siding. The roof is tin.

**History:** The lodge was constructed circa 1890 and replaced the  
original lodge constructed between 1868 and 1870.  
Superintendents and directors resided in the structure  
until May 1993. Extensive renovation work is  
required, and the building is considered hazardous due  
to bad wiring.


**Sources:** National Cemetery System Microfilm Records

**Historian:** Therese Sammartino, Staff Assistant  
National Cemetery System  
Department of Veterans Affairs

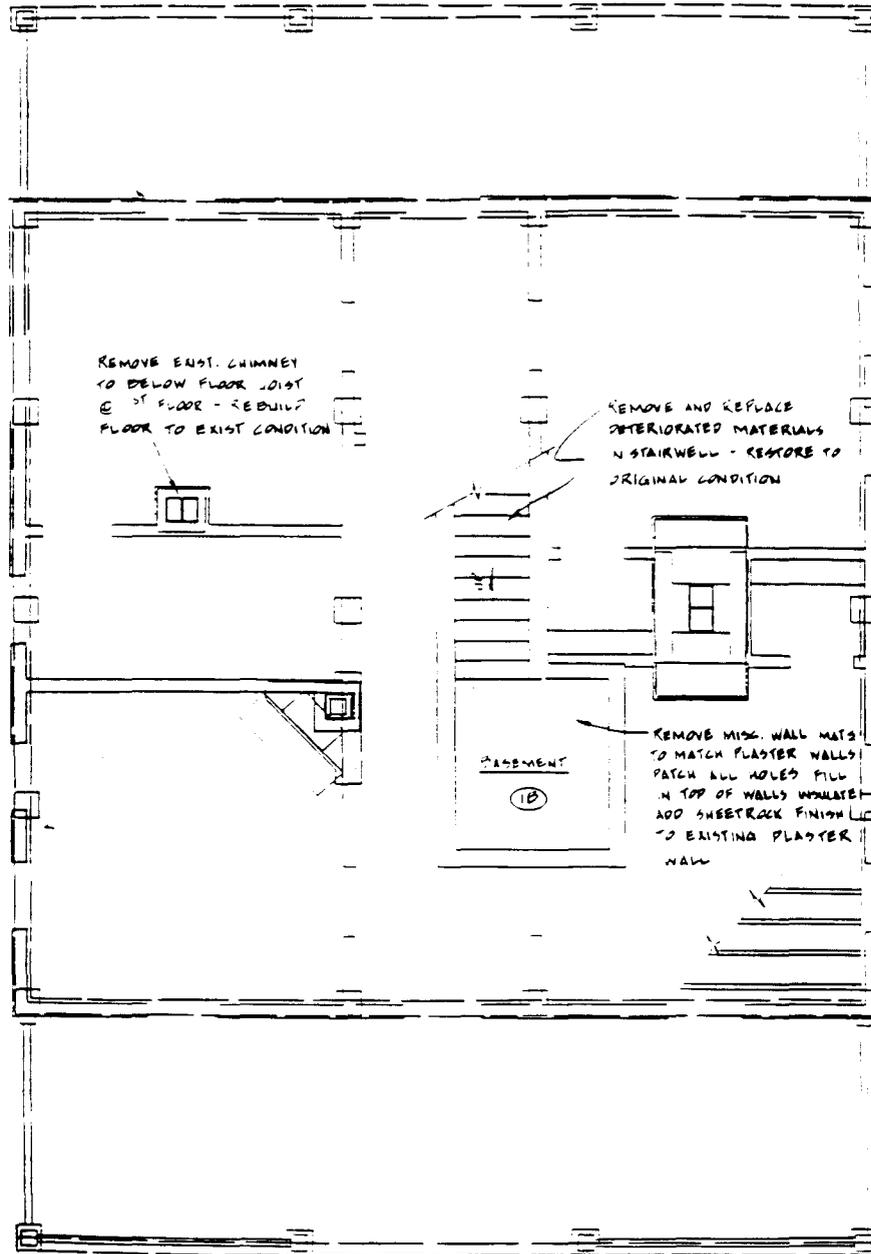


EXISTING FOUNDATION PLAN

SCALE 1/4" = 1'-0"

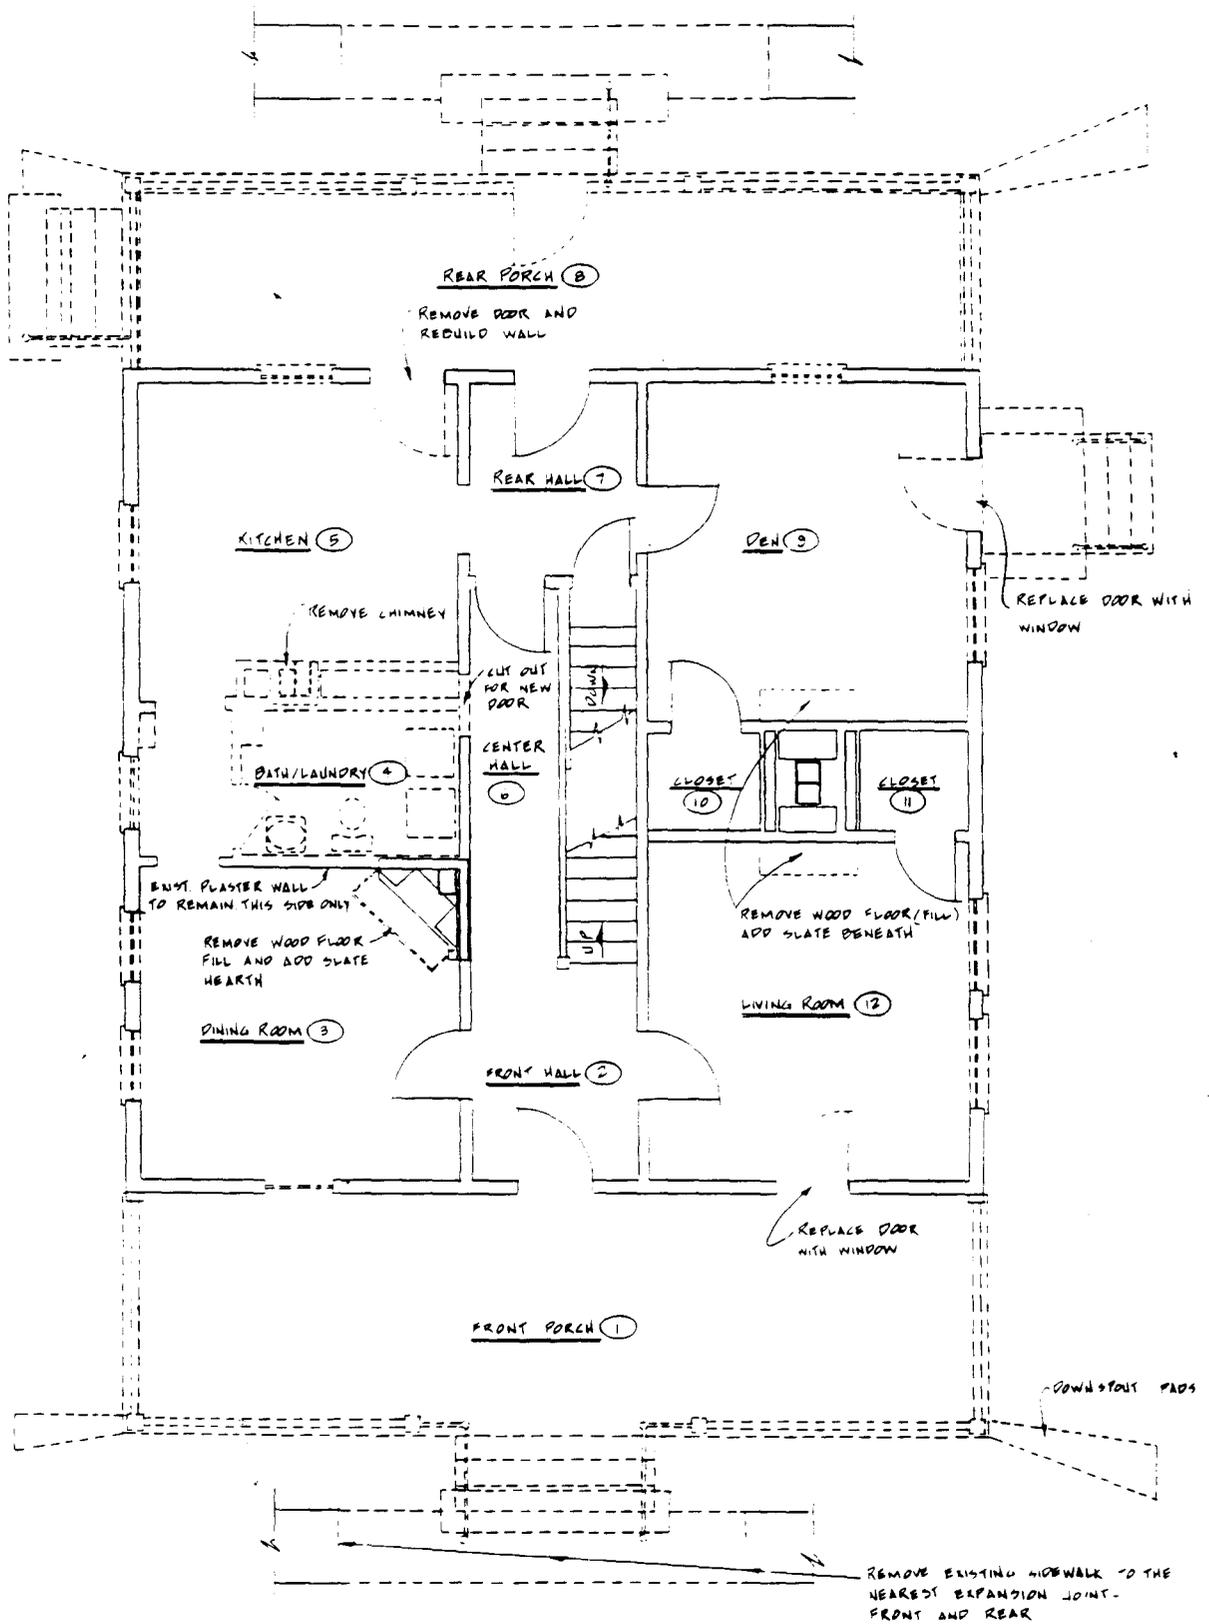

EXISTING FIRST FLOOR PLAN

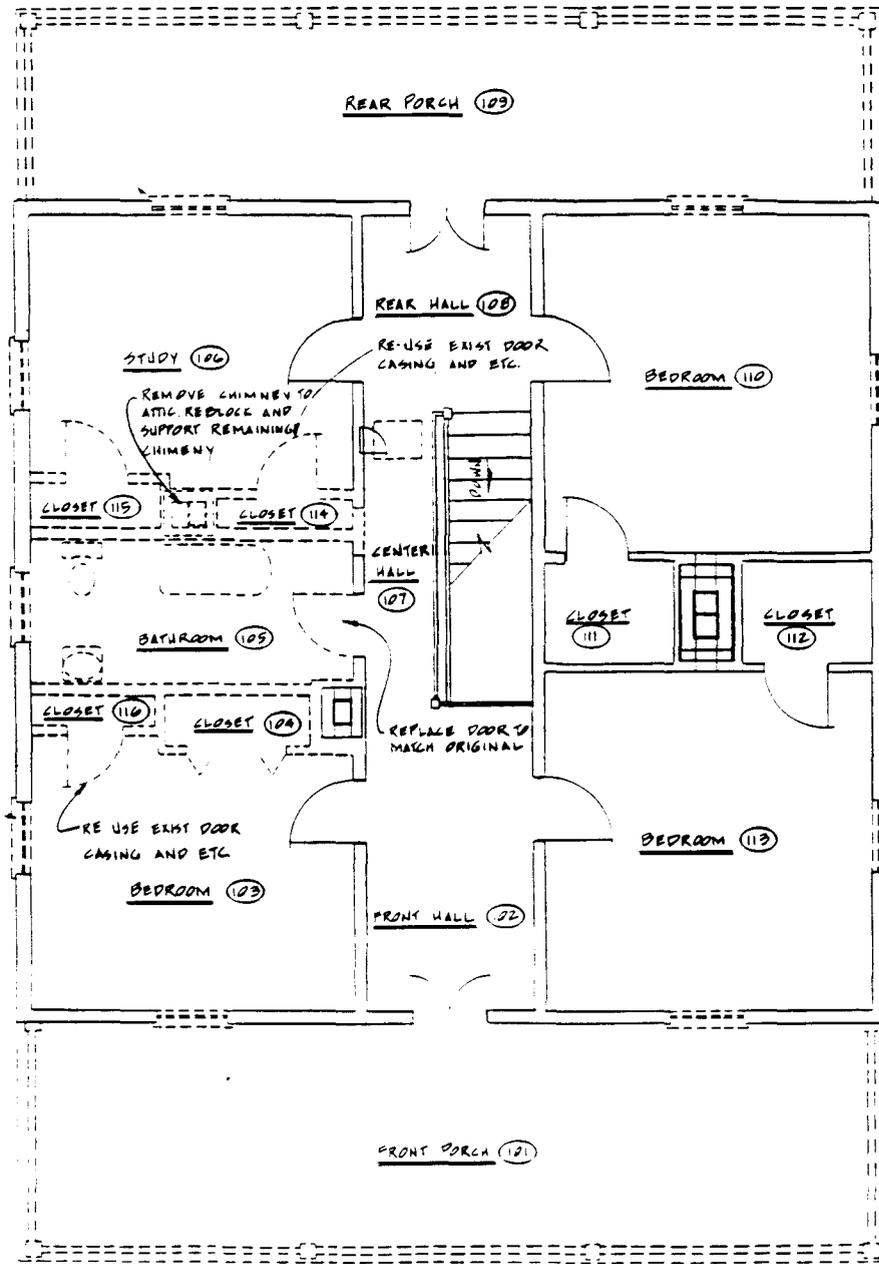

EXISTING SECOND FLOOR PLAN  
SCALE: 1/4" = 1'-0"