

## HISTORIC AMERICAN BUILDINGS SURVEY

### INDEX TO PHOTOGRAPHS

PAULINE KILKER HOUSE  
1410 North Lincoln Avenue/3300 West Laurel Street  
Tampa  
Hillsborough County  
Florida

HABS No. FL-479

Penny Rogo Bailes, Photographer  
(FL-479-2; FL-479-4 through FL-479-7; FL-479-9; FL-479-10)

September 2002

Penny Rogo Bailes, Photographer  
(FL-479-1; FL-479-3; FL-479-8; FL-479-11 through FL-479-22)

January 2003

- FL-479-1            CONTEXTUAL VIEW FROM LAUREL STREET OF PAULINE  
KILKER HOUSE, FACING SOUTHWEST.
- FL-479-2            VIEW OF NORTH FRONT OF PAULINE KILKER HOUSE, FACING  
SOUTH.
- FL-479-3            VIEW OF WEST SIDE OF PAULINE KILKER HOUSE, FACING  
EAST.
- FL-479-4            VIEW OF WEST SIDE OF PAULINE KILKER HOUSE, SHOWING  
STEPS TO REAR DOOR AND TO BASEMENT, FACING  
SOUTHEAST.
- FL-479-5            VIEW OF SOUTH REAR OF PAULINE KILKER HOUSE, FACING  
NORTH.
- FL-479-6            VIEW OF SOUTHEAST CORNER OF PAULINE KILKER HOUSE,  
FACING NORTHWEST.
- FL-479-7            VIEW OF EAST SIDE OF PAULINE KILKER HOUSE, FACING  
SOUTHWEST.
- FL-479-8            DETAIL OF NORTH FRONT ENTRANCE DOOR OF PAULINE  
KILKER HOUSE, FACING SOUTH.
- FL-479-9            DETAIL OF FIRST FLOOR WINDOWS AT SOUTHERN END OF  
EAST SIDE OF PAULINE KILKER HOUSE, FACING WEST.




PAULINE KILKER HOUSE  
HABS No. FL- 479  
INDEX TO PHOTOGRAPHS (Page 2)

- FL-479-10           DETAIL OF WEST SIDE STAIRS TO REAR DOOR OF PAULINE KILKER HOUSE, FACING SOUTHEAST.
- FL-479-11           VIEW OF FIRST FLOOR HALL AND STAIRS LEADING TO SECOND FLOOR OF PAULINE KILKER HOUSE, FACING SOUTHWEST.
- FL-479-12           VIEW OF DINING ROOM DOORWAY, FIRST FLOOR HALL, LIVING ROOM DOORWAY, AND FIREPLACE OF PAULINE KILKER HOUSE, FACING EAST.
- FL-479-13           VIEW OF NORTH WALL OF LIVING ROOM OF PAULINE KILKER HOUSE, FACING NORTH.
- FL-479-14           VIEW OF SOUTHEAST CORNER OF LIVING ROOM OF PAULINE KILKER HOUSE, FACING SOUTHEAST.
- FL-479-15           VIEW OF NORTHWEST CORNER OF DINING ROOM OF PAULINE KILKER HOUSE, FACING NORTHWEST.
- FL-479-16           VIEW OF NORTH WALL OF KITCHEN SHOWING DOORWAY AND PASS THROUGH TO DINING ROOM IN PAULINE KILKER HOUSE, FACING NORTH.
- FL-479-17           VIEW OF NORTH WALL OF SECOND FLOOR STAIR HALL OF PAULINE KILKER HOUSE SHOWING DETAIL OF CLOSET DOOR, FACING NORTH.
- FL-479-18           VIEW OF SOUTHWEST CORNER OF SECOND FLOOR BATHROOM OF PAULINE KILKER HOUSE, FACING SOUTHWEST.
- FL-479-19           VIEW OF SOUTHWEST CORNER OF SECOND FLOOR STAIR HALL OF PAULINE KILKER HOUSE SHOWING ARCHED OPENING IN FOREGROUND, FACING SOUTHWEST.
- FL-479-20           INTERIOR DETAIL OF NORTH LIVING ROOM WINDOW OF PAULINE KILKER HOUSE, LOOKING NORTH.
- FL-479-21           INTERIOR DETAIL OF WINDOWS AT SOUTHERN END OF EAST WALL OF LIVING ROOM OF PAULINE KILKER HOUSE, FACING EAST.
- FL-479-22           VIEW OF FIREPLACE ON EAST WALL OF LIVING ROOM OF PAULINE KILKER HOUSE, FACING EAST.

PAULINE KILKER HOUSE  
 HABS No. FL- 479  
 INDEX TO PHOTOGRAPHS (Page 3)

← 1

2 →  
 W. LAUREL STREET  
 (ASPHALT PAVEMENT)

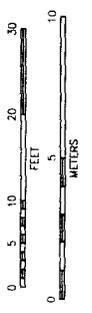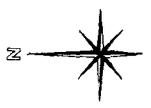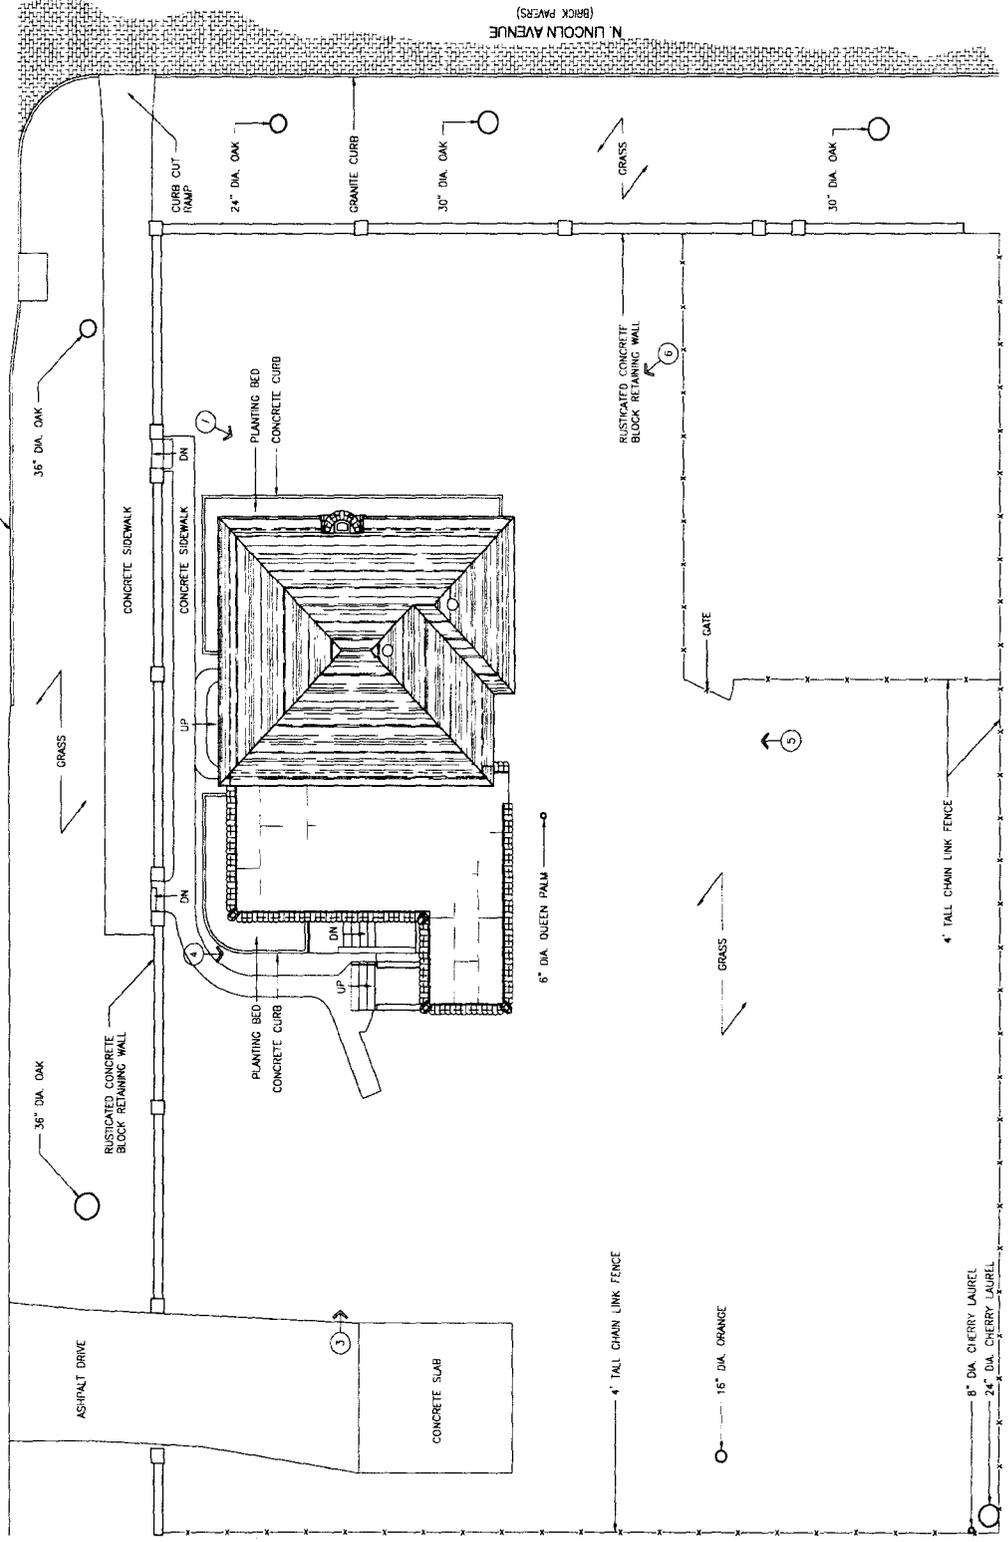

**SITE PLAN**  
 SCALE: 1" = 10'

