

HABS No. HI-173

U.S. Naval Base, Pearl Harbor, Applied Instruction Building
(U.S. Naval Base, Pearl Harbor, Naval Submarine Base)
(Building No. 676)
Corner of Morton and Moore Streets
Pearl Harbor
Honolulu County
Hawaii

HABS
HI
2-PEHA,
45-

PHOTOGRAPHS

WRITTEN HISTORICAL AND DESCRIPTIVE DATA

**Historic American Buildings Survey
National Park Service
Western Region
Department of the Interior
San Francisco, California 94107**

HABS
HI
2-PEHA
45-

HISTORIC AMERICAN BUILDING SURVEY

U.S. Naval Base, Pearl Harbor, Applied Instruction Building
(U.S. Naval Base, Pearl Harbor, Naval Submarine Base)
(Building No. 676)

HABS No. HI-173

Location:

Naval Submarine Base at corner of Morton and Moore Streets within the triangular peninsula between Quarry Loch and Magazine Loch.

Pearl Harbor, City and County of Honolulu, Hawaii

USGS Pearl Harbor Quadrangle, Hawaii
7.5 minutes series (orthophotoquad)
Universal Transverse Mercator coordinates
4.609440.2362100 (Scale 1:24,000)

Significance:

The Naval Base at Pearl Harbor was designated as a National Historic Landmark in 1964; due to the crucial role it played in the Nation's defense during the twentieth century and the calamitous events which occurred on December 7, 1941. As a Category 3 facility, it has been determined that Building No. 676 functioned as part of the Pearl Harbor Naval Base, and is only of minor importance to the historic character of the National Historic Landmark.

Description:

Building 676 is a two-story masonry structure with gravel top built-up roofing. The building is 25 feet wide, 70 feet long and 20 feet high, with a total floor area of approximately 2,660 square feet.

History:



Building 676 was constructed in 1941 for use as an instruction facility, containing classrooms, offices and storage. There was a modification project in 1959 and an alteration project in 1965, and several repair and improvement works during this period of time, but the function of Building 676 has not been changed.

Sources:

Pacific Division Drawing No. 176986, dated 03/29/42.
NAVFAC P-164, Detailed Inventory of Naval Shore Facilities.

Historian:

Warren Yap, Architect
Navy Public Works Center
Project Development Branch
Pearl Harbor, Hawaii 96860-5470
December 1993

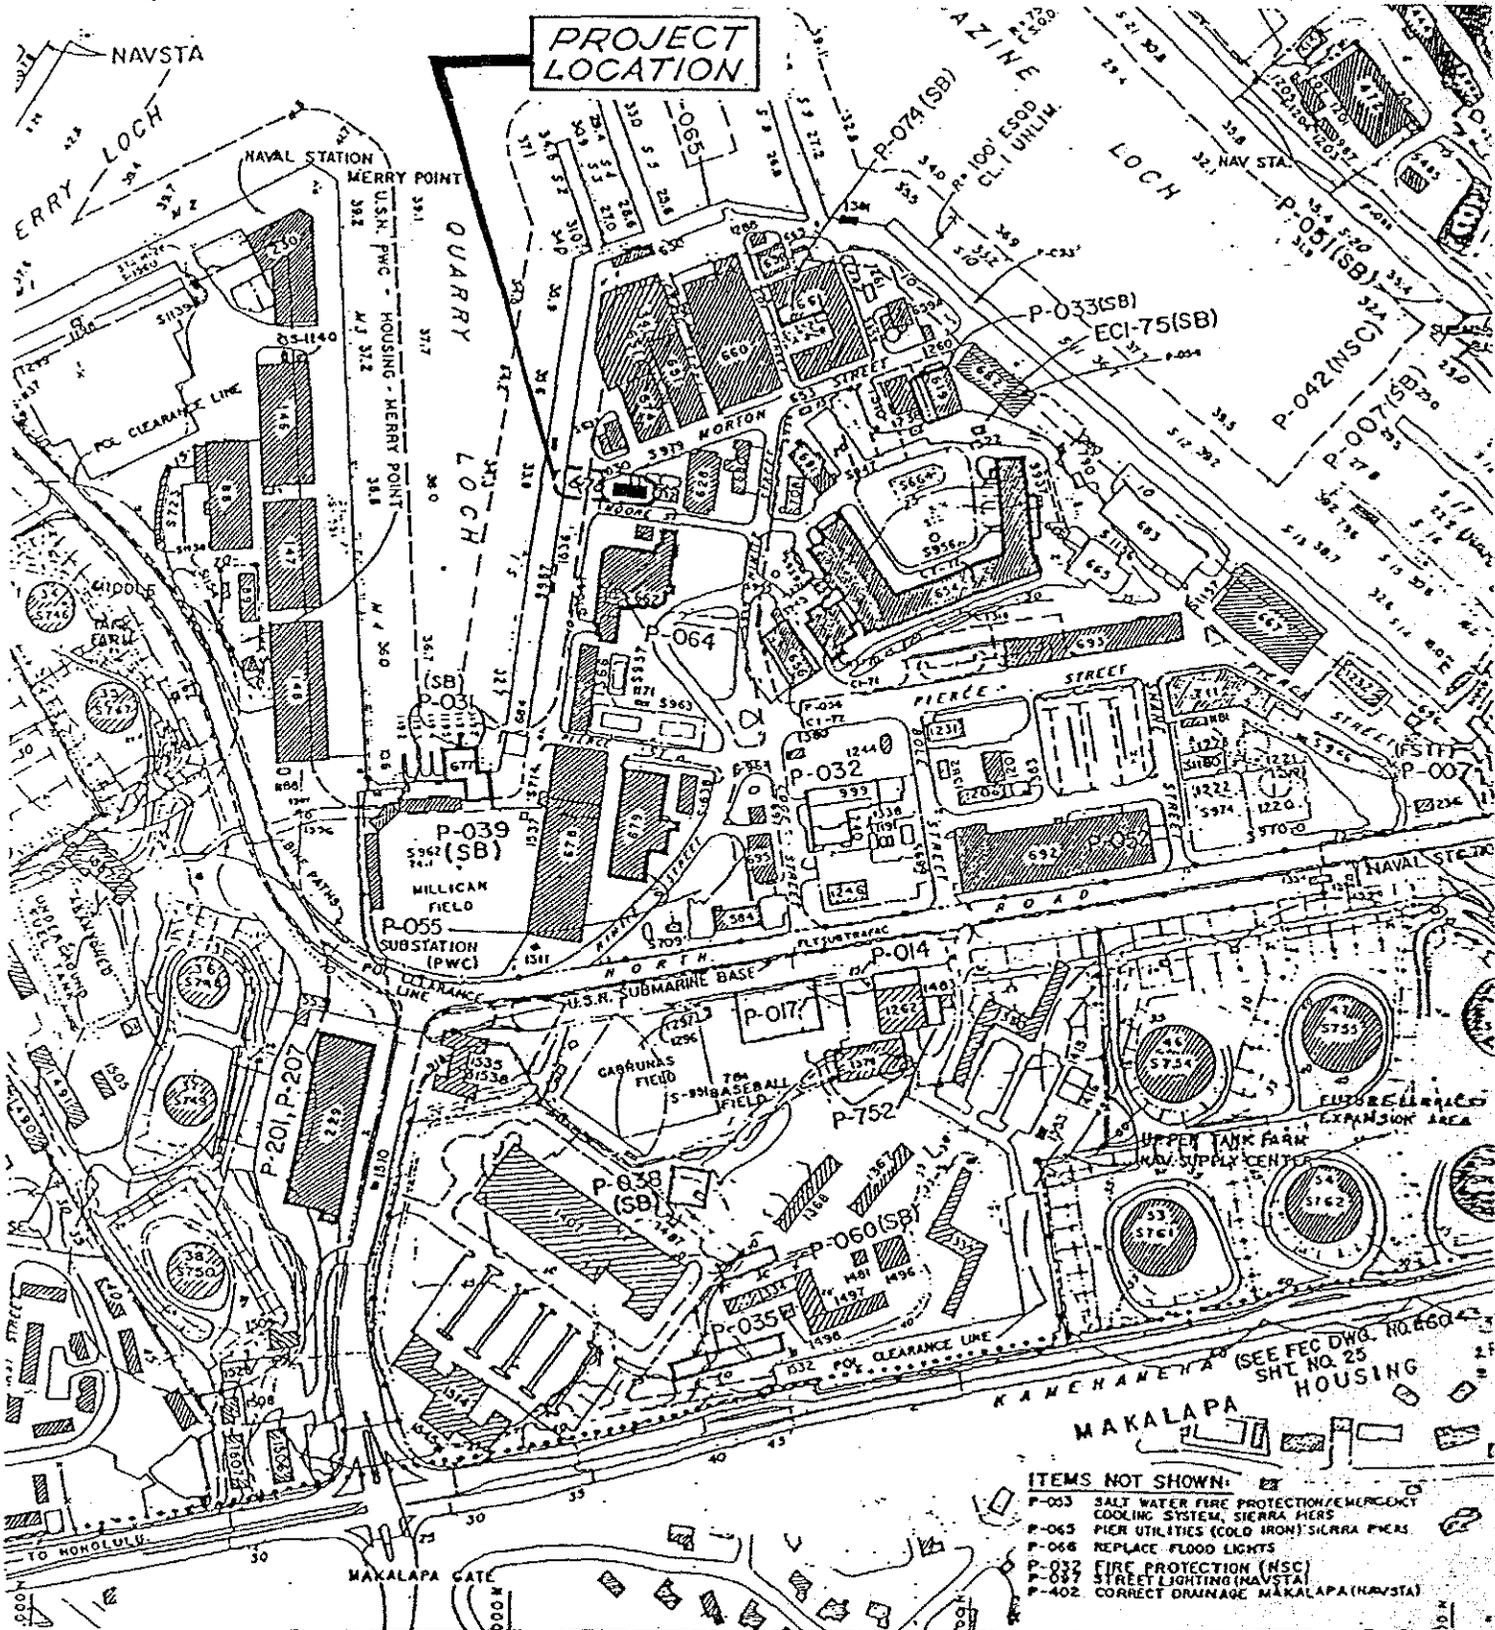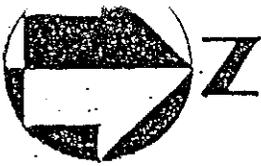

VICINITY MAP
 GRAPHIC SCALE IN FEET

