

Boise Ice and Produce Company
(Idaho Fish and Poultry Company)
504 South Ninth Street
Boise
Ada County
Idaho

HABS No. ID-72

HABS

ID,

1-BOISE,

22-



PHOTOGRAPHS

WRITTEN HISTORICAL AND DESCRIPTIVE DATA

Historic American Buildings Survey
National Park Service
Western Region
Department of Interior
San Francisco, California 94102

ARCHITECTURAL DATA FORM

| | | |
|--|-------------------------------|---------------------------|
| STATE Idaho | COUNTY Ada | TOWN OR VICINITY Boise |
| HISTORIC NAME OF STRUCTURE (INCLUDE SOURCE FOR NAME) Boise Ice and Produce Company | | HABS NO. ID-72 |
| SECONDARY OR COMMON NAMES OF STRUCTURE Idaho Fish and Poultry Company | | |
| COMPLETE ADDRESS (DESCRIBE LOCATION FOR RURAL SITES) 504 South 9th Street, Boise, Idaho (southeast corner 9th and Myrtle) | | |
| DATE OF CONSTRUCTION (INCLUDE SOURCE) 1910 - NRHP Inventory Nomination Form | ARCHITECT(S) (INCLUDE SOURCE) | |
| SIGNIFICANCE (ARCHITECTURAL AND HISTORICAL, INCLUDE ORIGINAL USE OF STRUCTURE) The Boise Ice and Produce Company is a two-story brick building which is painted beige and has a modest cornice. A concrete loading dock is on the left side. Originally built as a cold storage plant in 1910, it housed Idaho Fish and Poultry Company until 1986. | | |
| STYLE (IF APPROPRIATE) | | |
| MATERIAL OF CONSTRUCTION (INCLUDE STRUCTURAL SYSTEMS) Brick, two-story | | |
| SHAPE AND DIMENSIONS OF STRUCTURE (SKETCHED FLOOR PLANS ON SEPARATE PAGES ARE ACCEPTABLE) Rectangular, 130'x64' - not able to gain access | | |
| EXTERIOR FEATURES OF NOTE Concrete loading dock with wooden cover on Myrtle Street | | |
| INTERIOR FEATURES OF NOTE (DESCRIBE FLOOR PLANS, IF NOT SKETCHED) Unable to gain access for inspection | | |
| MAJOR ALTERATIONS AND ADDITIONS WITH DATES Ice storage room remodeled February 1938 - Wayland and Fennell Architects Plans on file Boise City Building Department 27-L Concrete loading dock with wooden cover - to be removed April 1988 | | |
| PRESENT CONDITION AND USE Vacant, needs renovation - deteriorating condition | | |
| OTHER INFORMATION AS APPROPRIATE Original building plans not found Present owner - Seattle Eye Assoc. | | |
| SOURCES OF INFORMATION (INCLUDING LISTING ON NATIONAL REGISTER, STATE REGISTERS, ETC.) NROHPI - Nomination form 12/12/77 | | |
| COMPILER, AFFILIATION C. M. Smith, SR/WA, Chief R/W Agent ACHD | IRWA | DATE 10-20-87 |

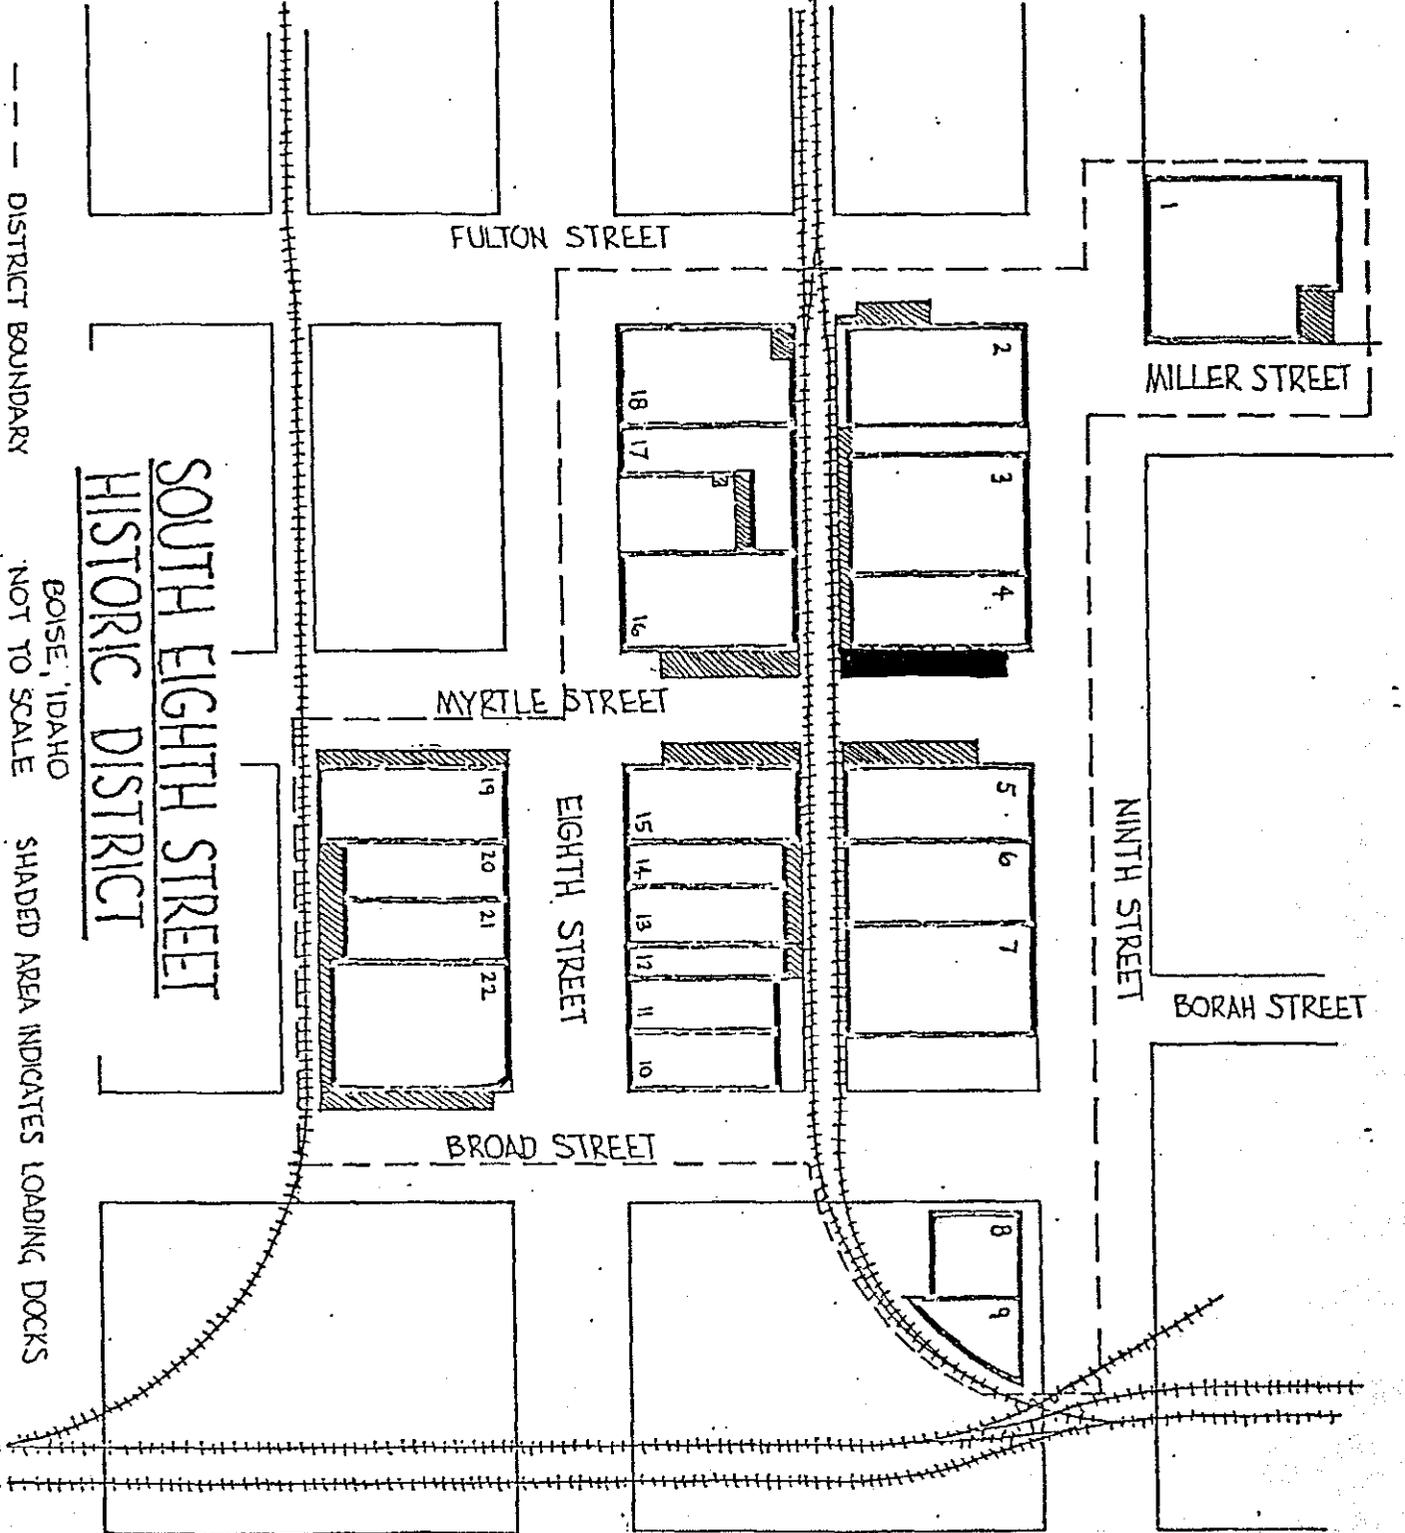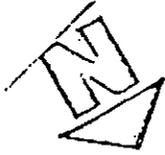

--- DISTRICT BOUNDARY

BOISE, IDAHO
NOT TO SCALE

SHADED AREA INDICATES LOADING DOCKS

SOUTH EIGHTH STREET
HISTORIC DISTRICT

FULTON STREET

MYRTLE STREET

BROAD STREET

EIGHTH STREET

NINTH STREET

MILLER STREET

BORAH STREET

