

Eagle Hotel Garage (Rogers Garage)
102 1/2 North Main Street
Concord
Merrimack County
New Hampshire

HABS No. NH-208

HABS
NH,
7-CON,
3A-

PHOTOGRAPHS

WRITTEN HISTORICAL AND DESCRIPTIVE DATA

HISTORIC AMERICAN BUILDINGS SURVEY
MID-ATLANTIC REGION NATIONAL PARK SERVICE
DEPARTMENT OF THE INTERIOR
PHILADELPHIA, PENNSYLVANIA 19106

STATE New Hampshire		COUNTY Merrimack	TOWN OR VICINITY Concord
HISTORIC NAME OF STRUCTURE (INCLUDE SOURCE FOR NAME) Eagle Hotel Garage (Perry Scrapbooks, Vol. 48)			HABS NO. NH-208
SECONDARY OR COMMON NAMES OF STRUCTURE Rogers Garage			
COMPLETE ADDRESS (DESCRIBE LOCATION FOR RURAL SITES) 102 1/2 North Main Street, Concord, New Hampshire 03301			
DATE OF CONSTRUCTION (INCLUDE SOURCE) 1901 (Perry Scrapbooks, Vol. 48)		ARCHITECT(S) (INCLUDE SOURCE) Unknown	
SIGNIFICANCE (ARCHITECTURAL AND HISTORICAL, INCLUDE ORIGINAL USE OF STRUCTURE) Constructed as a storage facility for the Eagle Hotel in 1901, Rogers Garage was later incorporated into the hotel's garage complex (c. 1910). The structure has served as a commercial garage since that time.			
STYLE (IF APPROPRIATE) Commercial Vernacular			
MATERIAL OF CONSTRUCTION (INCLUDE STRUCTURAL SYSTEMS) Load bearing masonry (brick & cinder block) supported by a cut granite (cont.)			
SHAPE AND DIMENSIONS OF STRUCTURE (SKETCHED FLOOR PLANS ON SEPARATE PAGES ARE ACCEPTABLE) Rectangle; one story with gable roof. Overall dimensions: 50'-10" X 84'-2".			
EXTERIOR FEATURES OF NOTE Structure is faced in pressed brick laid in American bond with plain lime mortar. Original bay openings are located beneath segmental arches enframed by simple surrounds. Later structural openings, including (cont.)			
INTERIOR FEATURES OF NOTE (DESCRIBE FLOOR PLANS, IF NOT SKETCHED) Plan of structure includes a single room work space with office/storage areas of wood frame construction partitioned in the NE corner. (fig. 1) Five, exposed modified Waddell "A" trusses, incorporating both (cont.)			
MAJOR ALTERATIONS AND ADDITIONS WITH DATES Addition of plate glass windows & commercial overhead garage door, principal facade (N) - c. 1960			
PRESENT CONDITION AND USE Good - Presently operated as a commercial garage.			
OTHER INFORMATION AS APPROPRIATE Structure is included in the Eagle Square Redevelopment Project, a commercial redevelopment project centering around a public plaza (cont.)			
SOURCES OF INFORMATION (INCLUDE LISTING ON NATIONAL REGISTER, STATE REGISTERS, ETC.) <u>Determination of Eligibility for the Eagle Square Historic District to be Listed in the National Register of Historic Places, February 27, 1980. (cont.)</u>			
COMPILER, AFFILIATION Kathryn M. Kuranda			DATE October 21, 1981

ARCHITECTURAL DATA FORM

Continuation Sheet

Rogers Garage
102 1/2 N. Main St.
Concord, NH

MATERIAL OF CONSTRUCTION:

foundation. Gable roof is clad in asphalt shingles and is supported by modified Waddell "A" trusses.

EXTERIOR FEATURES OF NOTE:

two light, plate glass window and commercial overhead garage door found in the first and third bays of the principal facade (N) are framed by steel lintels. Northeast corner of the north facade is canted at a 45° angle suggesting earlier side access or alley along slope to the east. Structure incorporates an earlier brick building (8'-4" X 50'-10") of similar design to the rear (S) and abutts an earlier brick warehouse to the south.

INTERIOR FEATURES OF NOTE:

wooden and wrought iron members carry the structure's gable roof. Trusses are supported by irregularly spaced, brick piers located on the east and west interior walls. The floor surface of the building is of poured concrete. Basement of incorporated building (S) (to remain) includes forge furnace from spring shop. Chimney from that furnace rises through the work area of Rogers Garage.

OTHER INFORMATION AS APPROPRIATE:


with portions of the project underwritten by an Urban Development Action Grant (UDAG) from the U.S. Department of Housing and Urban Development (HUD) and a grant from the Land and Water Conservation Fund (LWCF) through the Department of the Interior.

SOURCES OF INFORMATION:

Perry Scrapbooks, Vol 48, 1926. In the collection of the New Hampshire Historical Society, Concord, NH.

COMPILER, AFFILIATION:

Kathryn M. Kuranda
Office of:
Christopher W. Closs, mnrp
Community and Preservation Planning Consultant
4 Bicentennial Sq/3rd Flr
Concord, New Hampshire 03301

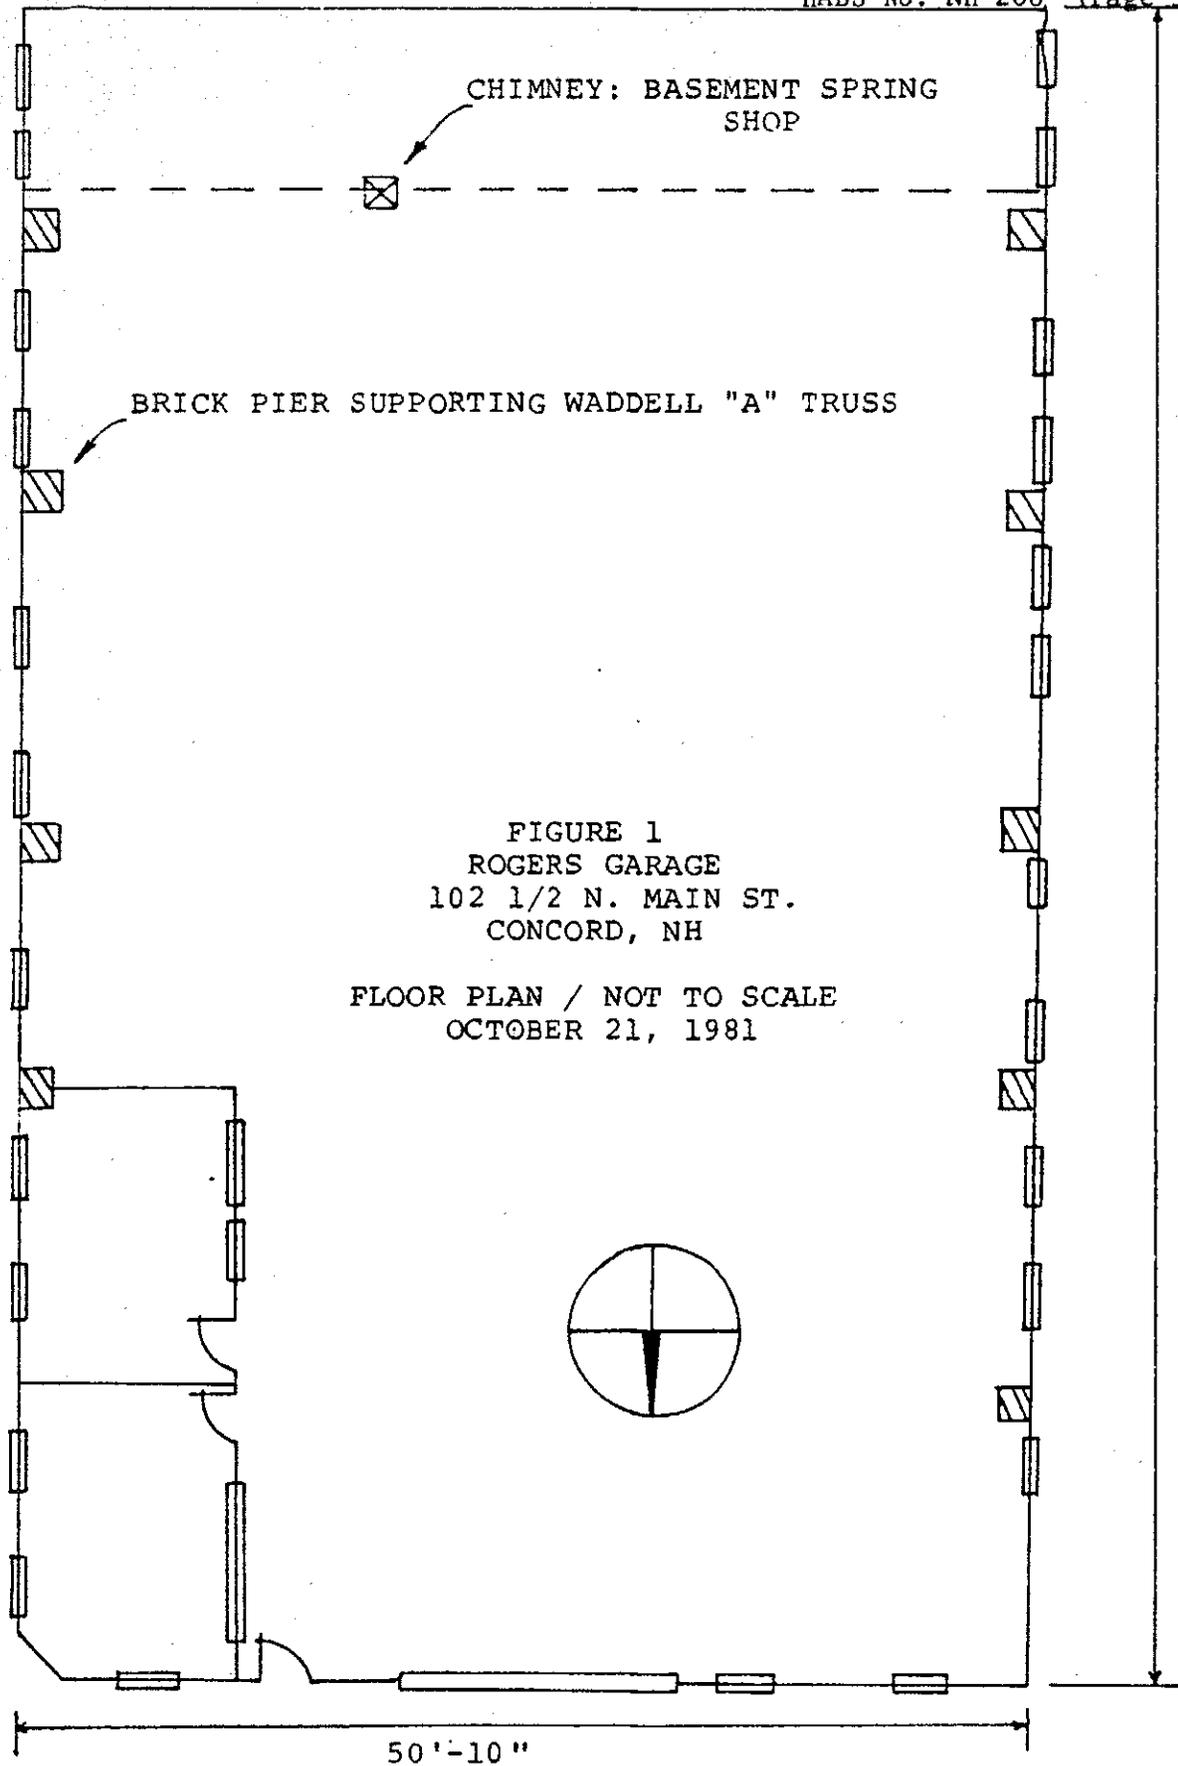

BRICK PIER SUPPORTING WADDELL "A" TRUSS

CHIMNEY: BASEMENT SPRING SHOP

FIGURE 1
ROGERS GARAGE
102 1/2 N. MAIN ST.
CONCORD, NH

FLOOR PLAN / NOT TO SCALE
OCTOBER 21, 1981

84'-2"

50'-10"