

HISTORIC AMERICAN BUILDINGS SURVEY

INDEX TO PHOTOGRAPHS

NAVAL HOSPITAL PHILADELPHIA

HABS No. PA-6206

Bounded by South Twentieth Street, Hartranft Street,
South Broad Street, and Pattison Avenue

Philadelphia

Philadelphia County

Pennsylvania

Photographer: Jerome Lukowicz, photographs 8, 11-12, 19-22, 33-34, and 36-38 July 1999
John Herr, photographs 1-7, 9-10, 13-18, 23-32, 35, and 39-40 July 1999
Rob Tucher, photographs 41-51 August-September 1999

PA-6206-1 OVERVIEW SHOWING WARD BUILDING (BUILDING 12, LEFT) AND HEATING PLANT (BUILDING 33, RIGHT) WITH POWER LOOP ROAD IN MIDDLE GROUND, VIEW NORTH.

PA-6206-2 OVERVIEW SHOWING BRACE AND LIMB SHOP (BUILDING 39, RIGHT), TRANSFORMER BUILDING (BUILDING 31, CENTER BACKGROUND), AND SENTRY HOUSE (BUILDING 38, LEFT BACKGROUND) WITH FLYERS AVENUE IN FOREGROUND, VIEW SOUTHEAST.

PA-6206-3 OVERVIEW SHOWING OPEN FIELD WITH TRANSFORMER BUILDING (BUILDING 31) AND BRACE AND LIMB SHOP (BUILDING 39) IN BACKGROUND, VIEW WEST.

PA-6206-4 OVERVIEW NEAR MARRIED OFFICERS' QUARTERS (BUILDING F) SHOWING CIRCULAR DRIVE, MARRIED OFFICERS' QUARTERS (BUILDING F, LEFT AND CENTER), AND MARRIED OFFICERS' QUARTERS (BUILDING E, OBSCURED ON RIGHT), VIEW EAST.

PA-6206-5 OVERVIEW OF OFFICERS ROW SHOWING THE REAR OF COMMANDING OFFICER'S QUARTERS (BUILDING A) AND MEDICAL AND SURGICAL OFFICERS' QUARTERS (BUILDING B/C), VIEW SOUTH.

PA-6206-6 OVERVIEW WITH MAIN HOSPITAL BUILDING (BUILDING 1, LEFT AND CENTER) AND CONNECTING CORRIDOR FOR WARD BUILDINGS (BUILDINGS 10-12, RIGHT), VIEW NORTHWEST.

NAVAL HOSPITAL PHILADELPHIA
HABS No. PA-6206
Index to Photographs
(Page 2)

- PA-6206-7 OVERVIEW WITH MAIN HOSPITAL BUILDING (BUILDING 1, RIGHT FOREGROUND), PHYSICAL THERAPY BUILDING (BUILDING 87, CENTER BACKGROUND), AND CONNECTING CORRIDOR FOR WARD BUILDINGS (BUILDINGS 10-12, LEFT), VIEW SOUTHEAST.
- PA-6206-8 SEWAGE PUMPING STATION (BUILDING 7). WEST (FRONT) AND NORTH ELEVATIONS, VIEW SOUTH.
- PA-6206-9 EAST ELEVATION OF EAST WING WARD BUILDING (BUILDING 11, RIGHT) WITH CONNECTING PASSAGE TO WARD BUILDING (BUILDING 12), MAIN HOSPITAL BUILDING (BUILDING 1) TOWER IN BACKGROUND, VIEW SOUTHWEST.
- PA-6206-10 EAST ELEVATION OF EAST WING OF WARD BUILDING (BUILDING 12), VIEW NORTHWEST.
- PA-6206-11 INTERIOR VIEW OF TYPICAL WARD ROOM IN WARD BUILDING (BUILDING 12), VIEW SOUTHWEST.
- PA-6206-12 TRANSFORMER BUILDING (BUILDING 31). NORTH AND WEST ELEVATIONS, VIEW SOUTH.
- PA-6206-13 TRANSFORMER BUILDING (BUILDING 31). SOUTH AND EAST ELEVATIONS, VIEW NORTH.
- PA-6206-14 HEATING PLANT (BUILDING 33). SOUTH AND EAST ELEVATIONS, VIEW NORTH.
- PA-6206-15 HEATING PLANT (BUILDING 33). SOUTH AND WEST ELEVATIONS, VIEW NORTHEAST.
- PA-6206-16 HEATING PLANT (BUILDING 33). NORTH AND WEST ELEVATIONS, VIEW SOUTH.
- PA-6206-17 HEATING PLANT (BUILDING 33). INTERIOR VIEW OF BOILER ROOM, VIEW SOUTHWEST.
- PA-6206-18 SENTRY HOUSE (BUILDING 35). EAST (FRONT) ELEVATION, VIEW NORTHWEST.

NAVAL HOSPITAL PHILADELPHIA
HABS No. PA-6206
Index to Photographs
(Page 3)

- PA-6206-19 SENTRY HOUSE (BUILDING 35). NORTH AND WEST ELEVATIONS, VIEW SOUTH.
- PA-6206-20 SENTRY HOUSE (BUILDING 38). NORTH AND WEST ELEVATIONS, VIEW SOUTHEAST.
- PA-6206-21 SENTRY HOUSE (BUILDING 38). SOUTH AND EAST ELEVATIONS, VIEW NORTHEAST.
- PA-6206-22 BRACE AND LIMB SHOP (BUILDING 39). NORTH (FRONT) ELEVATION, VIEW SOUTHWEST.
- PA-6206-23 BRACE AND LIMB SHOP (BUILDING 39). SOUTH AND WEST ELEVATIONS, VIEW EAST.
- PA-6206-24 BRACE AND LIMB SHOP (BUILDING 39). INTERIOR VIEW SHOWING MAIN ROOM, VIEW EAST.
- PA-6206-25 PUBLIC WORKS STORAGE BUILDING (BUILDING 67). NORTH AND WEST ELEVATIONS, VIEW SOUTH.
- PA-6206-26 PUBLIC WORKS STORAGE BUILDING (BUILDING 67). SOUTH AND EAST ELEVATIONS, VIEW NORTH.
- PA-6206-27 EXECUTIVE OFFICER'S QUARTERS (BUILDING D). SOUTH (FRONT) ELEVATION, VIEW NORTHEAST.
- PA-6206-28 EXECUTIVE OFFICER'S QUARTERS (BUILDING D). SOUTH (FRONT) AND EAST ELEVATIONS, VIEW NORTH.
- PA-6206-29 EXECUTIVE OFFICER'S QUARTERS (BUILDING D). NORTH (REAR) AND WEST ELEVATIONS, VIEW SOUTHEAST.
- PA-6206-30 EXECUTIVE OFFICER'S QUARTERS (BUILDING D). DETAIL OF SOUTH (FRONT) ELEVATION SHOWING PRIMARY ENTRANCE AND WINDOW, VIEW NORTH.
- PA-6206-31 EXECUTIVE OFFICER'S QUARTERS (BUILDING D). INTERIOR VIEW OF FIRST FLOOR FROM WEST PORCH TO EAST PORCH, VIEW SOUTHEAST.

NAVAL HOSPITAL PHILADELPHIA
HABS No. PA-6206
Index to Photographs
(Page 4)

- PA-6206-32 EXECUTIVE OFFICER'S QUARTERS (BUILDING D). INTERIOR VIEW OF A TYPICAL BEDROOM (SECOND FLOOR), VIEW SOUTH.
- PA-6206-33 EXECUTIVE OFFICER'S QUARTERS (BUILDING D). INTERIOR VIEW OF SECOND-FLOOR STAIR HALL WITH A BEDROOM TO THE LEFT, VIEW NORTH.
- PA-6206-34 MARRIED OFFICER'S QUARTERS (BUILDING E). SOUTH (FRONT) AND EAST ELEVATIONS, VIEW NORTH.
- PA-6206-35 MARRIED OFFICER'S QUARTERS (BUILDING E). NORTH ELEVATION, VIEW SOUTHWEST.
- PA-6206-36 MARRIED OFFICER'S QUARTERS (BUILDING E). INTERIOR VIEW SHOWING LIVING ROOM, VIEW NORTH.
- PA-6206-37 MARRIED OFFICERS' QUARTERS (BUILDING F). SOUTH ELEVATION (FRONT), VIEW NORTHEAST.
- PA-6206-38 MARRIED OFFICERS' QUARTERS (BUILDING F). SOUTH AND EAST ELEVATIONS, VIEW NORTH.
- PA-6206-39 MARRIED OFFICERS' QUARTERS (BUILDING F). NORTH (REAR) ELEVATION, VIEW SOUTHWEST.
- PA-6206-40 MARRIED OFFICERS' QUARTERS (BUILDING F). INTERIOR VIEW SHOWING TYPICAL BEDROOM (SECOND FLOOR), VIEW SOUTHWEST.
- PA-6206-41 AERIAL OVERVIEW OF ENTIRE PROPERTY FROM EAST SIDE OF SOUTH BROAD STREET, VIEW SOUTHWEST.
- PA-6206-42 AERIAL OVERVIEW OF ENTIRE PROPERTY CENTERED ALONG FLYERS AVENUE FROM EAST SIDE OF SOUTH BROAD STREET, VIEW WEST.
- PA-6206-43 AERIAL OVERVIEW OF ENTIRE PROPERTY NEARLY CENTERED ALONG HARTRANFT STREET FROM EAST SIDE OF SOUTH BROAD STREET, VIEW NORTHWEST.
- PA-6206-44 AERIAL VIEW OF MAIN HOSPITAL BUILDING (BUILDING 1) IN SETTING, CENTERED ALONG FLYERS AVENUE, VIEW WEST.


NAVAL HOSPITAL PHILADELPHIA
HABS No. PA-6206
Index to Photographs
(Page 5)

- PA-6206-45 AERIAL OVERVIEW OF NORTHEAST CORNER OF PROPERTY FROM SEVENTH FLOOR OF MAIN HOSPITAL BUILDING (BUILDING 1), CENTER PHILADELPHIA IN BACKGROUND, VIEW NORTHEAST.
- PA-6206-46 AERIAL OVERVIEW OF MAIN HOSPITAL BUILDING (BUILDING 1) EAST WING AND EAST WING ROOF AND SOUTHEAST CORNER OF PROPERTY FROM FIFTH FLOOR OF MAIN HOSPITAL BUILDING (BUILDING 1), VIEW EAST.
- PA-6206-47 AERIAL OVERVIEW OF MAIN HOSPITAL BUILDING (BUILDING 1) WEST WING, WEST WING ROOF, AND WEST END OF PROPERTY FROM NINTH FLOOR OF MAIN HOSPITAL BUILDING (BUILDING 1), VIEW WEST.
- PA-6206-48 AERIAL OVERVIEW FROM CENTRAL ROOF OF MAIN HOSPITAL BUILDING (BUILDING 1) THROUGH PARAPET CASTELLATIONS SHOWING SOUTH PHILADELPHIA; CENTRAL PHILADELPHIA ON HORIZON, VIEW NORTH.
- PA-6206-49 AERIAL OVERVIEW OF GALLEY AND MESS HALL (BUILDING 59) IN SETTING (CENTRAL), VIEW NORTHWEST.
- PA-6206-50 AERIAL OVERVIEW OF VETERANS' OUTPATIENT TREATMENT FACILITIES (BUILDING 46) IN SETTING (LEFT SIDE GABLE), VIEW SOUTHWEST.
- PA-6206-51 AERIAL OVERVIEW OF APPROACH TO MAIN HOSPITAL BUILDING (BUILDING 1), PATTISON AVENUE, AND PARK BEYOND, FROM MAIN HOSPITAL BUILDING (BUILDING 1) CENTRAL ROOF, VIEW SOUTH.
- PA-6206-52 Photographic copy of 1932 plot plan for Naval Hospital Philadelphia (Bureau of Yards and Docks Drawing No. 115400).
- PA-6206-53 Photographic copy of 1936 current conditions plan for Naval Hospital Philadelphia (Public Works Department Drawing No. A-2265).
- PA-6206-54 Photographic copy of 1941 plot plan for Barracks (Building 9) and Ward Buildings (Buildings 10, 11, and 12) at Naval Hospital Philadelphia (Bureau of Yards and Docks Drawing No. 182128).


NAVAL HOSPITAL PHILADELPHIA
HABS No. PA-6206
Index to Photographs
(Page 6)

- PA-6206-55 Photographic copy of 1942 plot plan for Ward Buildings (Buildings 13 to 20) and future Ward Buildings (Buildings 21 to 28) at Naval Hospital Philadelphia (Bureau of Yards and Docks Drawing No. 135-1).
- PA-6206-56 Photographic copy of 1944 plot plan for Convalescent Wards and Acoustic Clinic (Buildings 47 to 59) at Naval Hospital Philadelphia (Bureau of Yards and Docks Drawing No. 115400).
- PA-6206-57 Photographic copy of 1955 general development plan for Naval Hospital Philadelphia showing current conditions and proposed development (Bureau of Yards and Docks Drawing No. 565667).
- PA-6206-58 Photographic copy of 1979 general development plan for Naval Hospital Philadelphia showing current conditions (Bureau of Yards and Docks Drawing No. 980583).

NAVAL HOSPITAL PHILADELPHIA
 HABS No. PA-6206
 Key to Photographs
 (Page 7)

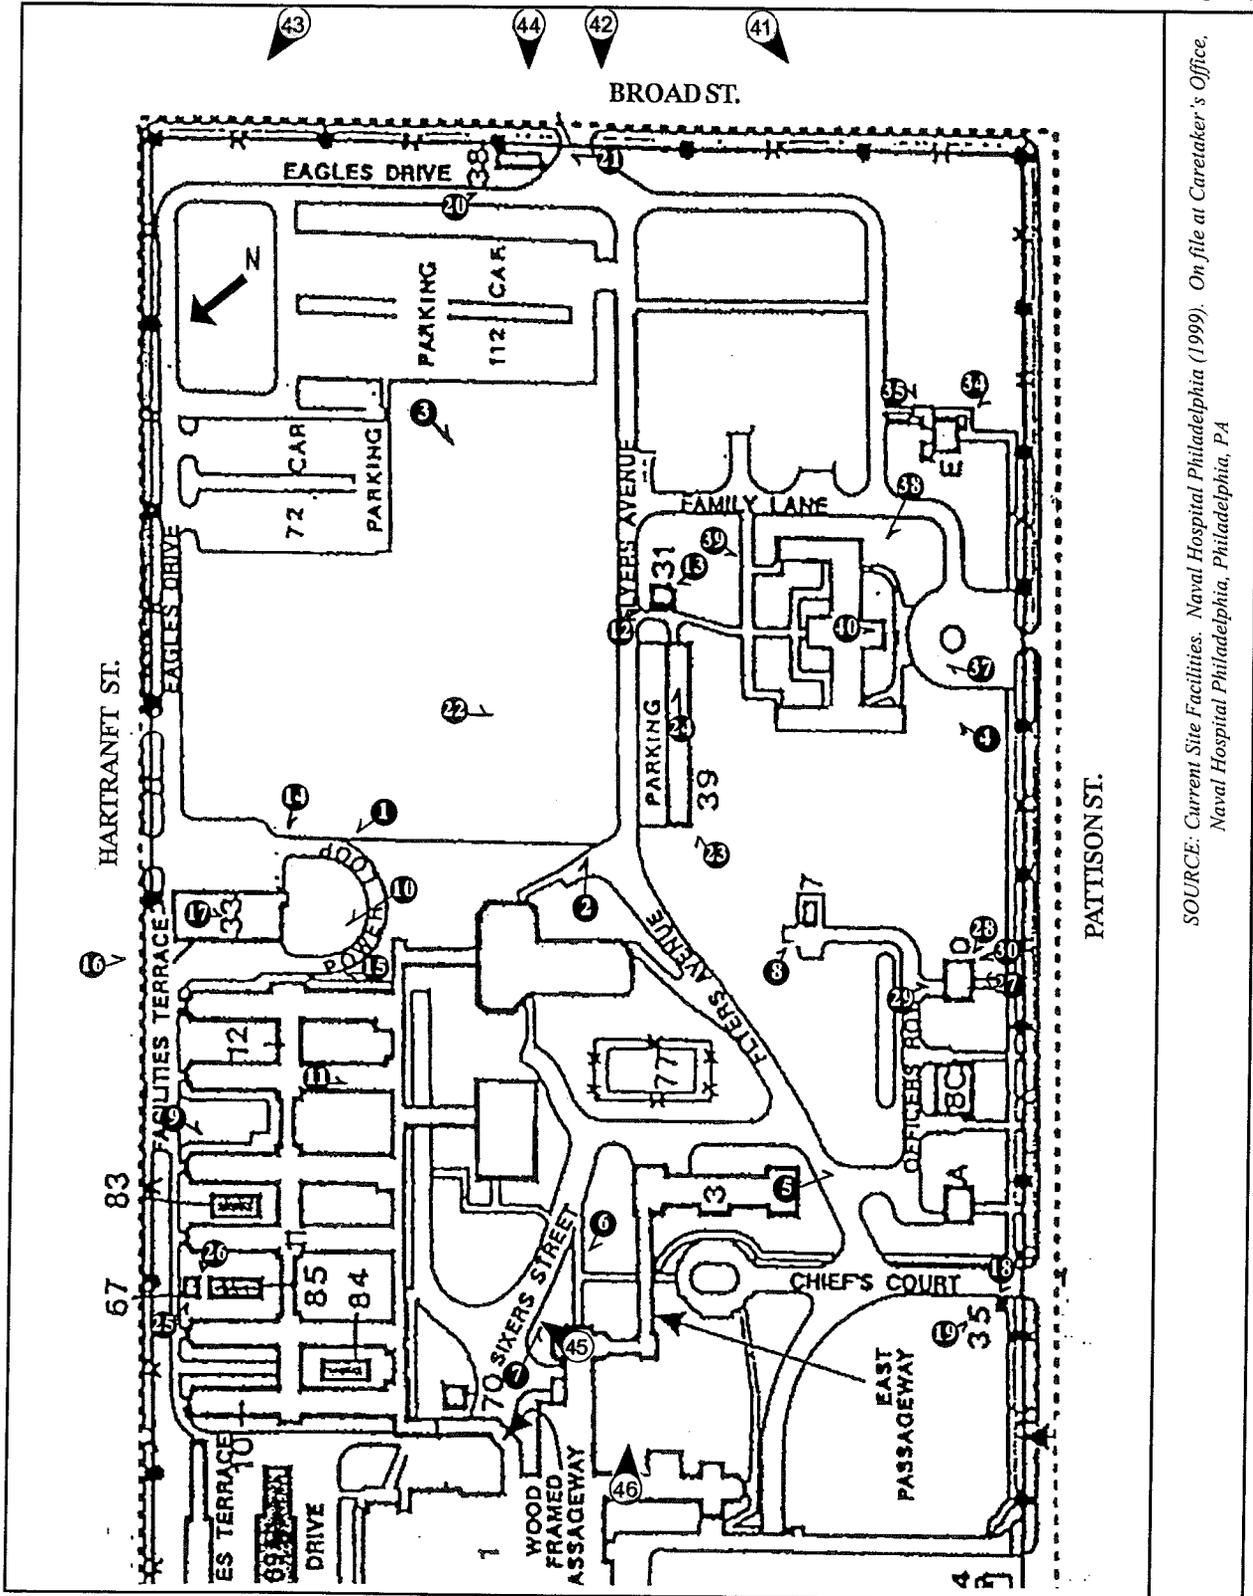


SOURCE: Current Site Facilities. Naval Hospital Philadelphia (1999). On file at Caretaker's Office.
 Naval Hospital Philadelphia, Philadelphia, PA

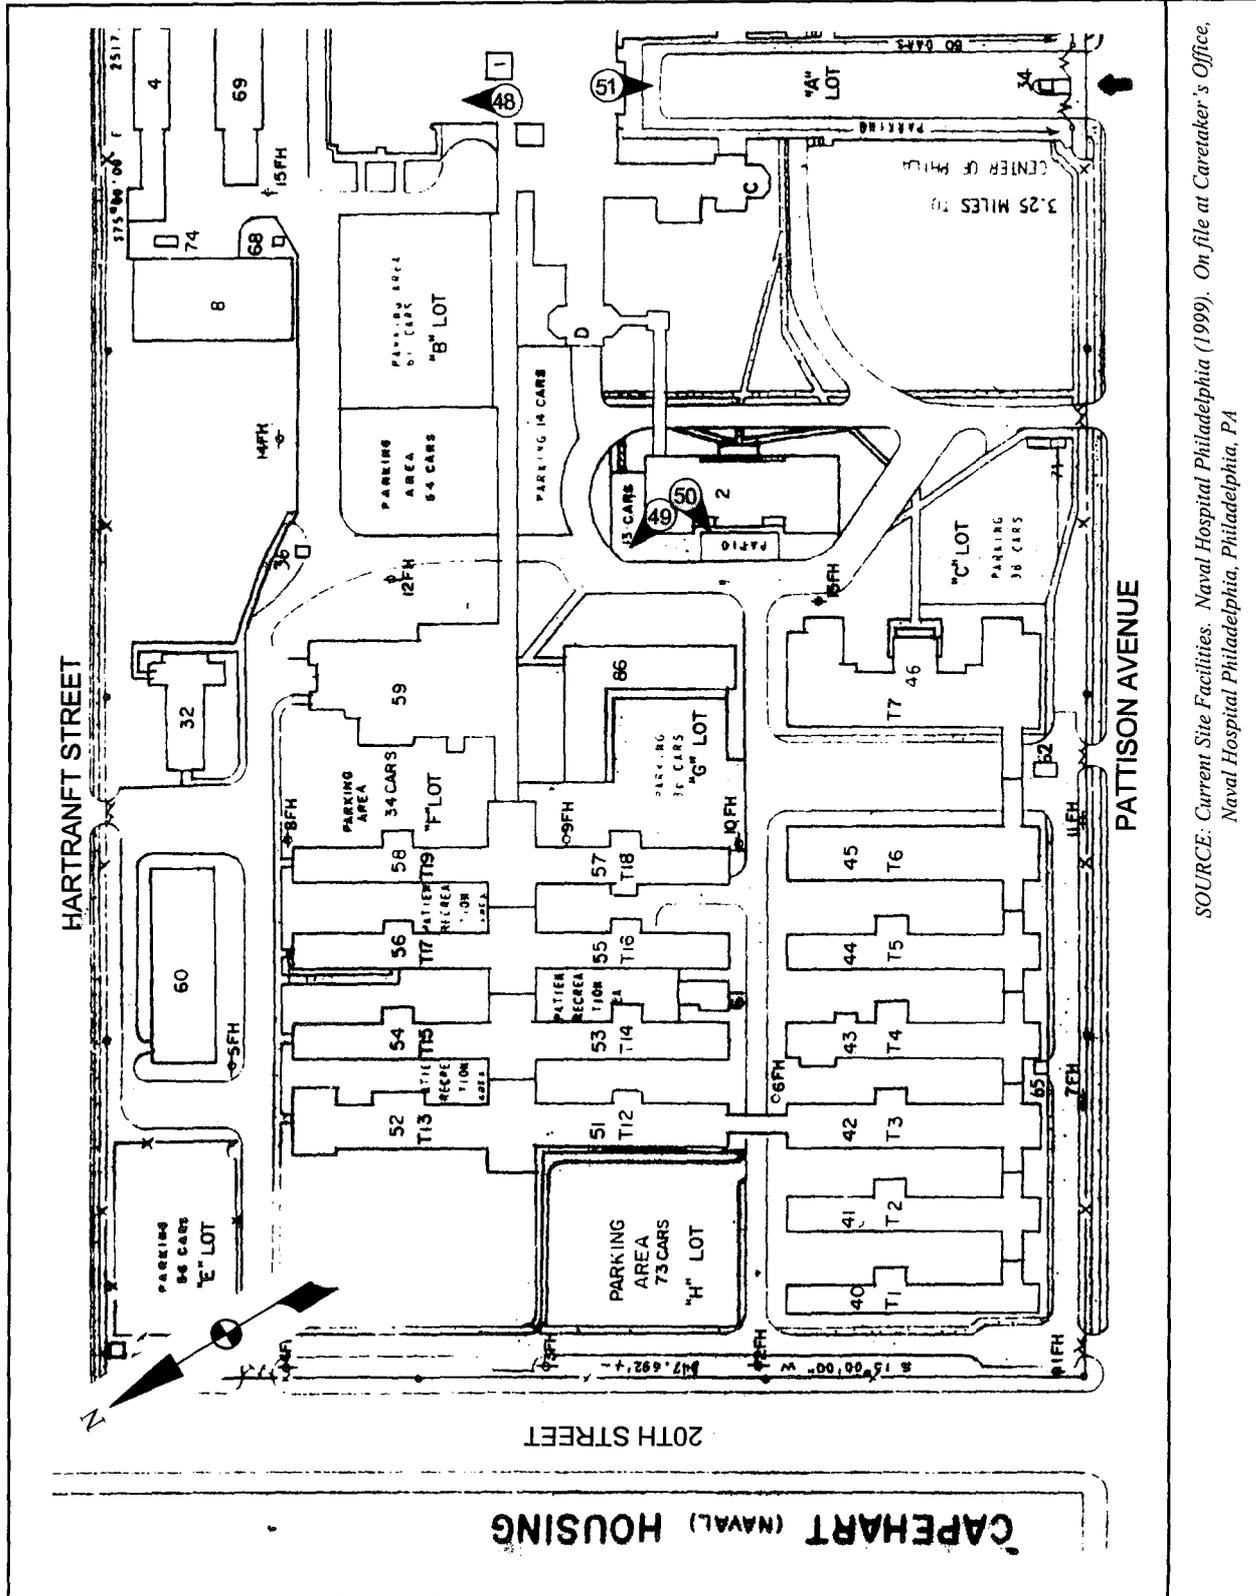


SOURCE: Current Site Facilities. Naval Hospital Philadelphia (1999). On file at Caretaker's Office.
Naval Hospital Philadelphia, Philadelphia, PA

QUARTERS D

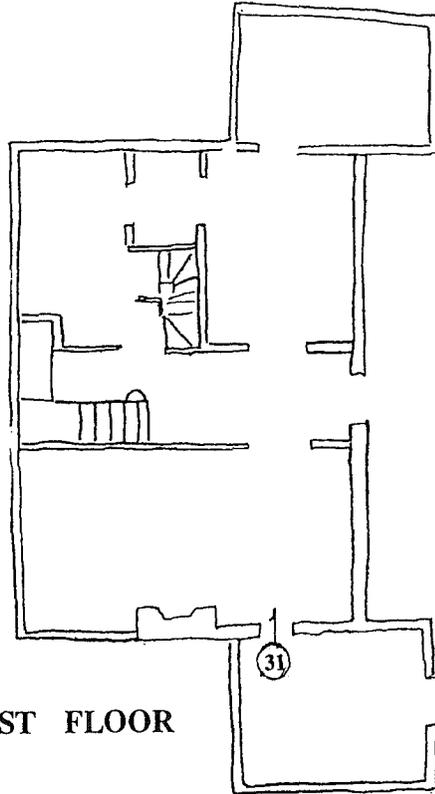

FIRST FLOOR


SECOND FLOOR

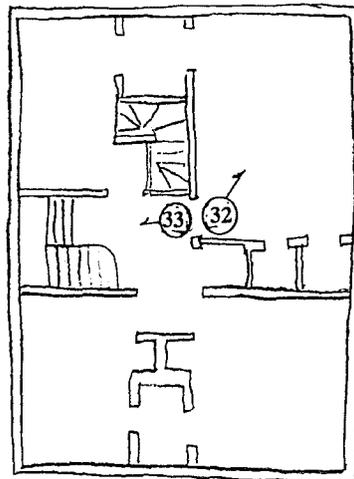

North

Sketch Plan - not to scale

QUARTERS E

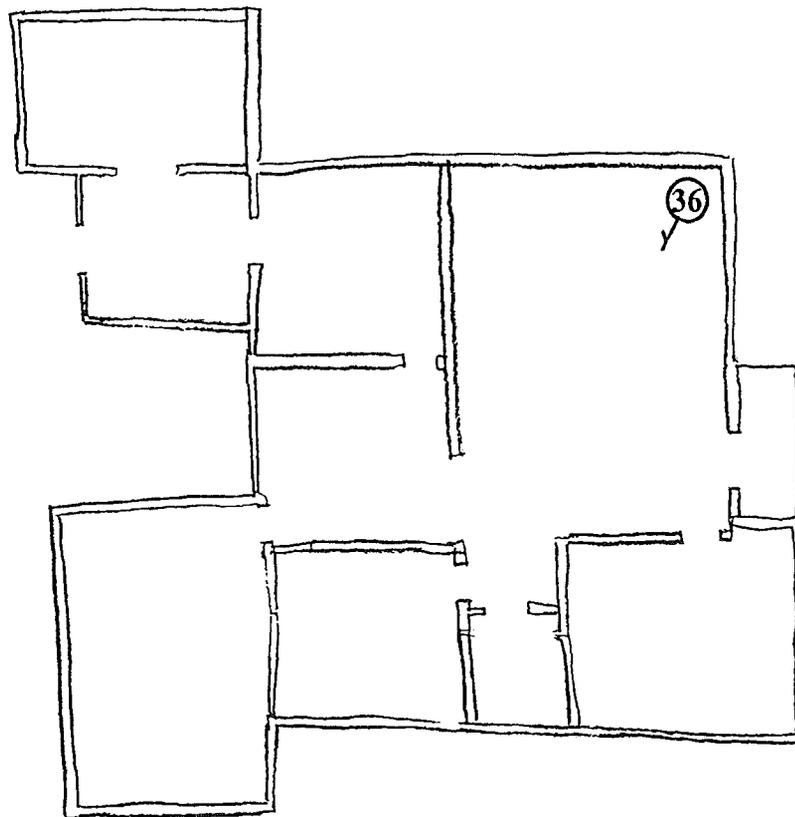

North



Sketch Plan - not to scale