

HISTORIC AMERICAN BUILDINGS SURVEY

INDEX TO PHOTOGRAPHS

NAVAL HOSPITAL PHILADELPHIA, NURSES' QUARTERS

(Naval Hospital Philadelphia, Building 3)

HABS No. PA-6206-B

East side of Chief's Court, Naval Hospital Philadelphia
Philadelphia
Philadelphia County
Pennsylvania

Photographer: John Herr


July 1999

- PA-6206-B-1 OVERVIEW, NURSES' QUARTERS (BUILDING 3) ON RIGHT AND MAIN HOSPITAL BUILDING (BUILDING 1) ON LEFT, VIEW NORTHEAST.
- PA-6206-B-2 OVERVIEW, NURSES' QUARTERS (BUILDING 3) IN FOREGROUND AND MAIN HOSPITAL BUILDING (BUILDING 1) TOWER IN BACKGROUND, VIEW WEST.
- PA-6206-B-3 WEST (FRONT) ELEVATION, VIEW NORTHEAST.
- PA-6206-B-4 EAST (REAR) ELEVATION, VIEW WEST.
- PA-6206-B-5 SOUTH ELEVATION, VIEW NORTH.
- PA-6206-B-6 NORTH ELEVATION, PASSAGEWAY BETWEEN MAIN HOSPITAL BUILDING (BUILDING 1) AND NURSES' QUARTERS (BUILDING 3; ON LEFT), VIEW SOUTH.
- PA-6206-B-7 DETAIL OF ENCLOSED ROOF PORCH, EAST AND SOUTH SIDES, VIEW NORTH.
- PA-6206-B-8 INTERIOR OF ENCLOSED ROOF PORCH, VIEW SOUTHEAST.
- PA-6206-B-9 INTERIOR VIEW OF PRIMARY ENTRANCE AND STAIRWAY, FIRST FLOOR, VIEW WEST.
- PA-6206-B-10 INTERIOR VIEW OF DINING ROOM, FIRST FLOOR, VIEW NORTHWEST.
- PA-6206-B-11 INTERIOR VIEW OF A THIRD-FLOOR ROOM SHOWING A TYPICAL NURSES' QUARTERS, VIEW NORTH.

NAVAL HOSPITAL PHILADELPHIA, NURSES' QUARTERS
(Naval Hospital Philadelphia, Building 3)
HABS No. PA-6206-B
Index to Photographs
(Page 2)


- PA-6206-B-12 Photographic copy of 1932 architectural drawing of Nurses' Quarters (Building 3) showing ground and first-floor plans (Bureau of Yards and Docks Drawing No. 115442).
- PA-6206-B-13 Photographic copy of 1932 architectural drawing of Nurses' Quarters (Building 3) showing second- and third-floor and roof plans (Bureau of Yards and Docks Drawing No. 115443).

NAVAL HOSPITAL PHILADELPHIA, NURSES' QUARTERS
(Naval Hospital Philadelphia, Building 3)
HABS No. PA-6206-B
Key to Photographs
(Page 3)

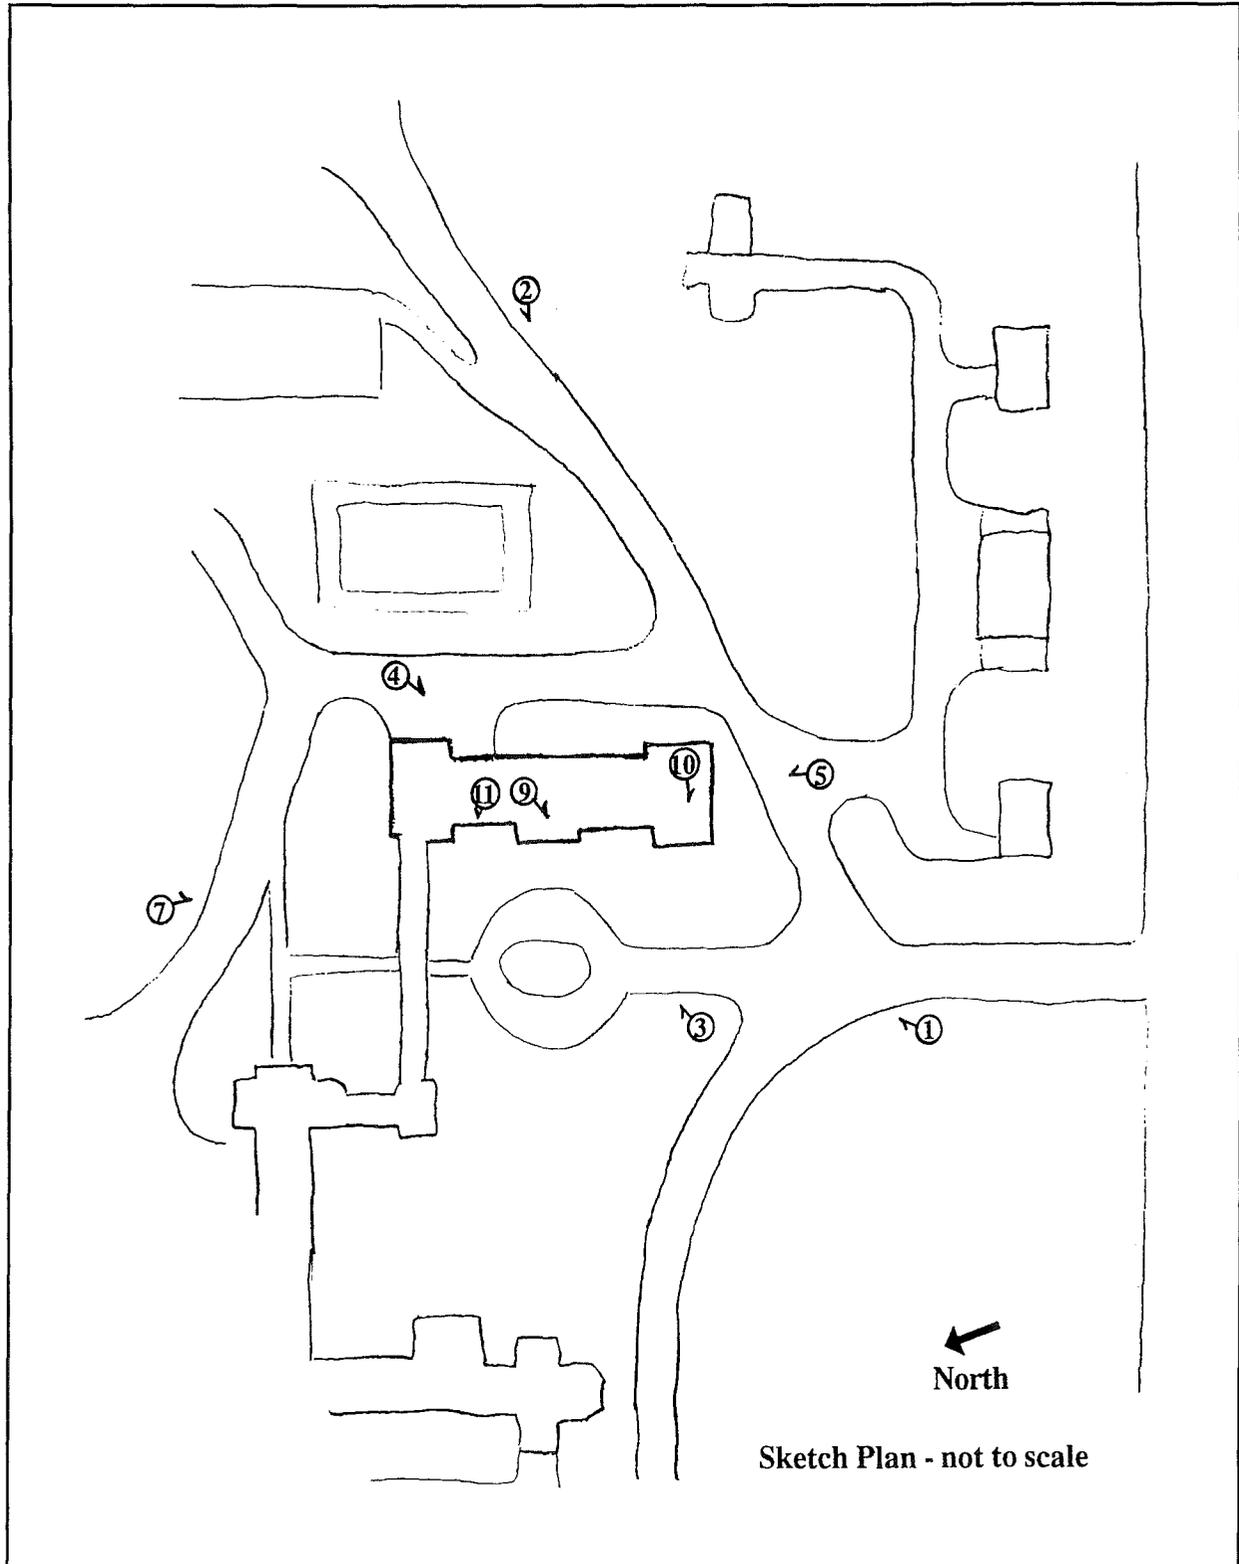

NAVAL HOSPITAL PHILADELPHIA, NURSES' QUARTERS
(Naval Hospital Philadelphia, Building 3)
HABS No. PA-6206-B
Key to Photographs
(Page 4)

ROOF PLAN

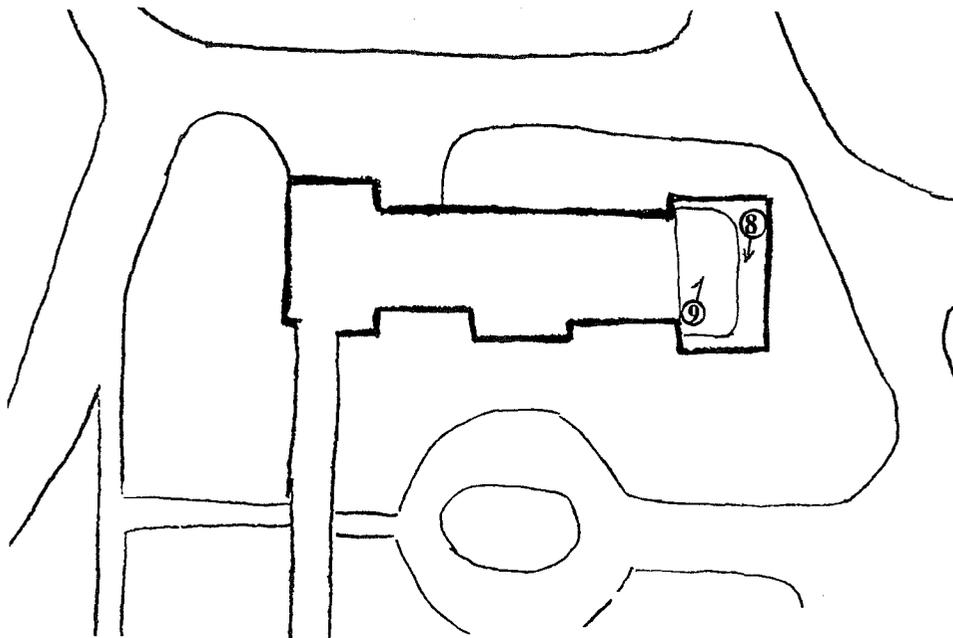

North



Sketch Plan - not to scale