

HISTORIC AMERICAN BUILDINGS SURVEY

INDEX TO PHOTOGRAPHS

NAVAL HOSPITAL PHILADELPHIA, COMMANDING OFFICER'S QUARTERS

(Naval Hospital Philadelphia, Building A)

HABS No. PA-6206-H

South side of Officers Row, Naval Hospital Philadelphia

Philadelphia

Philadelphia County


Pennsylvania

Photographer: John Herr


July 1999

- PA-6206-H-1 SOUTH (FRONT) AND EAST ELEVATIONS, VIEW NORTH.
- PA-6206-H-2 NORTH (REAR) ELEVATION, VIEW SOUTHWEST.
- PA-6206-H-3 DETAIL OF SOUTH ELEVATION SHOWING PRIMARY ENTRANCE, VIEW NORTHEAST.
- PA-6206-H-4 INTERIOR VIEW OF ENTRY HALL AND STAIRWAY FROM FRONT DOOR, VIEW NORTHEAST.
- PA-6206-H-5 INTERIOR VIEW OF LIVING ROOM WITH PORCH AT LEFT BACKGROUND, VIEW NORTH.
- PA-6206-H-6 INTERIOR VIEW OF WESTERNMOST PORCH, VIEW SOUTH.
- PA-6206-H-7 Photographic copy of 1932 architectural drawing of Commanding Officer's Quarters (Building A) and Executive Officer's Quarters (Building D) showing basement, first and second floors, and details of roof plans and stair hall (Bureau of Yards and Docks Drawing No. 115448).

NAVAL HOSPITAL PHILADELPHIA, COMMANDING OFFICER'S QUARTERS
(Naval Hospital Philadelphia, Building A)
HABS No. PA-6206-H
Key to Photographs
(Page 2)

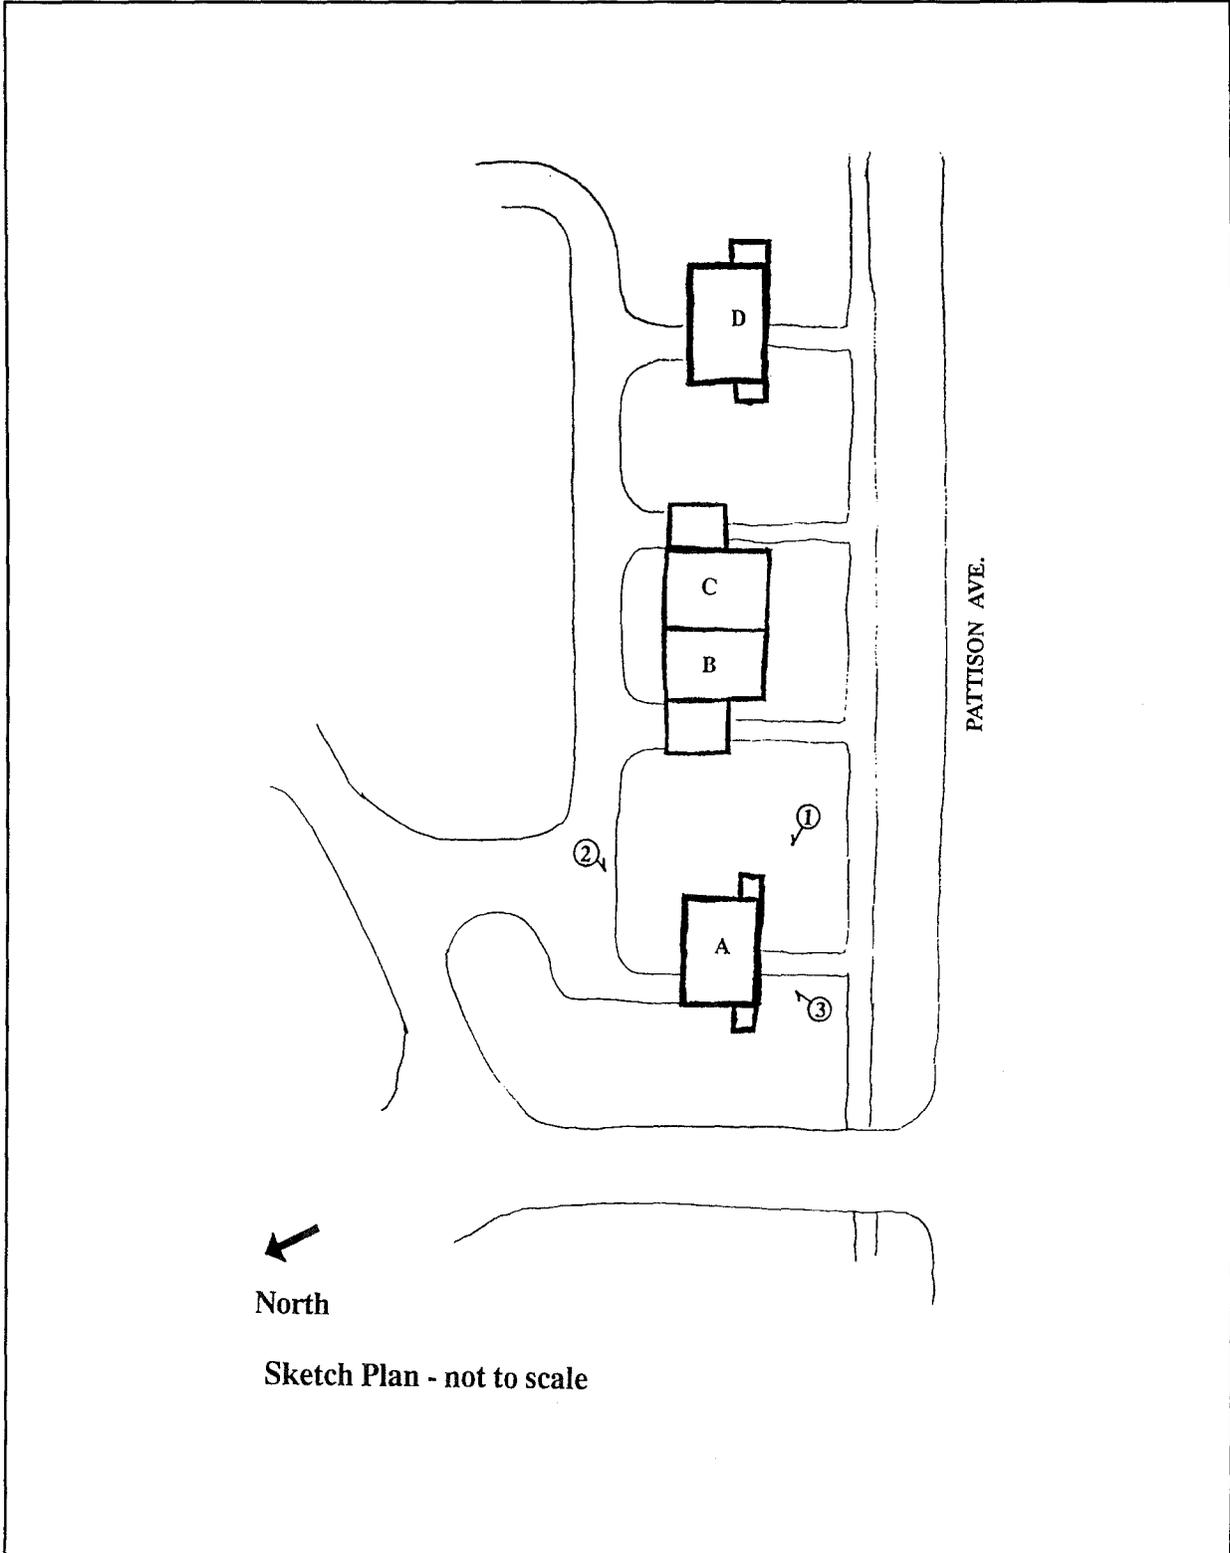

FIRST FLOOR

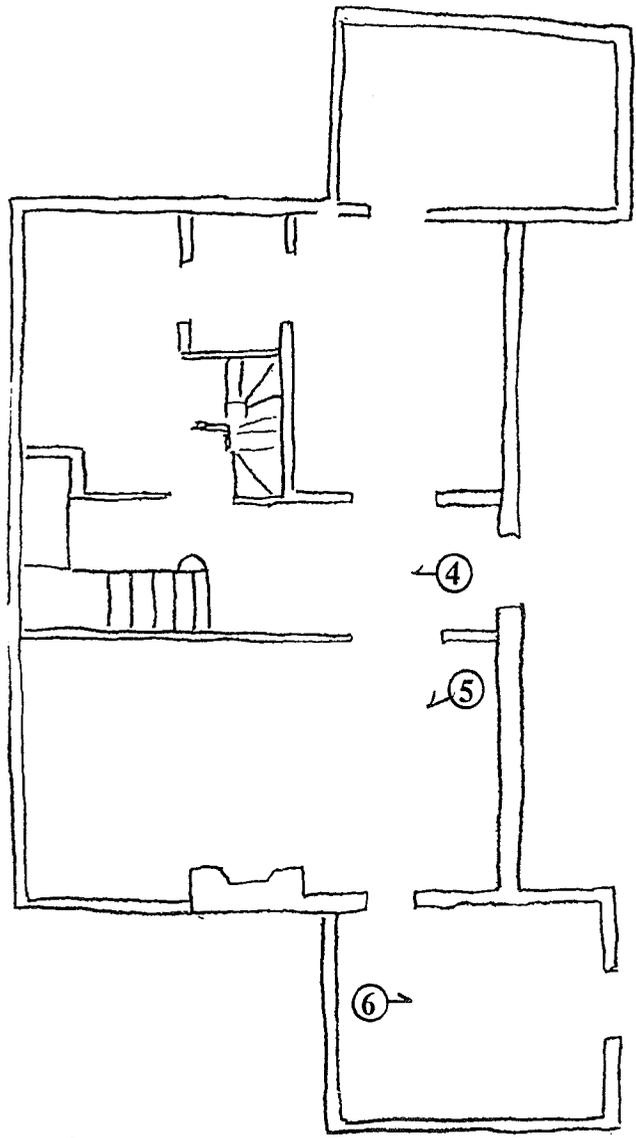

North

Sketch Plan - not to scale