

HISTORIC AMERICAN BUILDINGS SURVEY

INDEX TO PHOTOGRAPHS


NAVAL HOSPITAL PHILADELPHIA, MEDICAL AND SURGICAL OFFICERS' QUARTERS  
(Naval Hospital Philadelphia, Building B/C) HABS No. PA-6206-I  
South side of Officers Row, Naval Hospital Philadelphia  
Philadelphia  
Philadelphia County  
Pennsylvania

Photographer: John Herr


July 1999

- PA-62-6-I-1 SOUTH (FRONT) AND WEST ELEVATIONS, VIEW NORTHEAST.
- PA-6206-I-2 NORTH (REAR) AND WEST ELEVATIONS, VIEW SOUTH.
- PA-6206-I-3 NORTH AND EAST ELEVATIONS, VIEW SOUTHWEST.
- PA-6206-I-4 SOUTH ELEVATION (FRONT), VIEW NORTHEAST.
- PA-6206-I-5 INTERIOR VIEW OF LIVING ROOM (BUILDING B), VIEW SOUTHEAST.
- PA-6206-I-6 INTERIOR VIEW OF STAIRWAY (BUILDING B) FROM SERVANT'S STAIRWAY, VIEW NORTHWEST.
- PA-6206-I-7 INTERIOR VIEW OF SUN PORCH, VIEW SOUTHWEST.
- PA-6206-I-8 Photographic copy of 1932 architectural drawing of Medical and Surgical Officers' Quarters (Building B/C) showing basement, first and second floor, and details of roof plans and stair hall (Bureau of Yards and Docks Drawing No. 115446).


NAVAL HOSPITAL PHILADELPHIA  
MEDICAL AND SURGICAL OFFICERS' QUARTERS  
(Naval Hospital Philadelphia, Building B/C)  
HABS No. PA-6206-1  
Key to Photographs  
(Page 2)

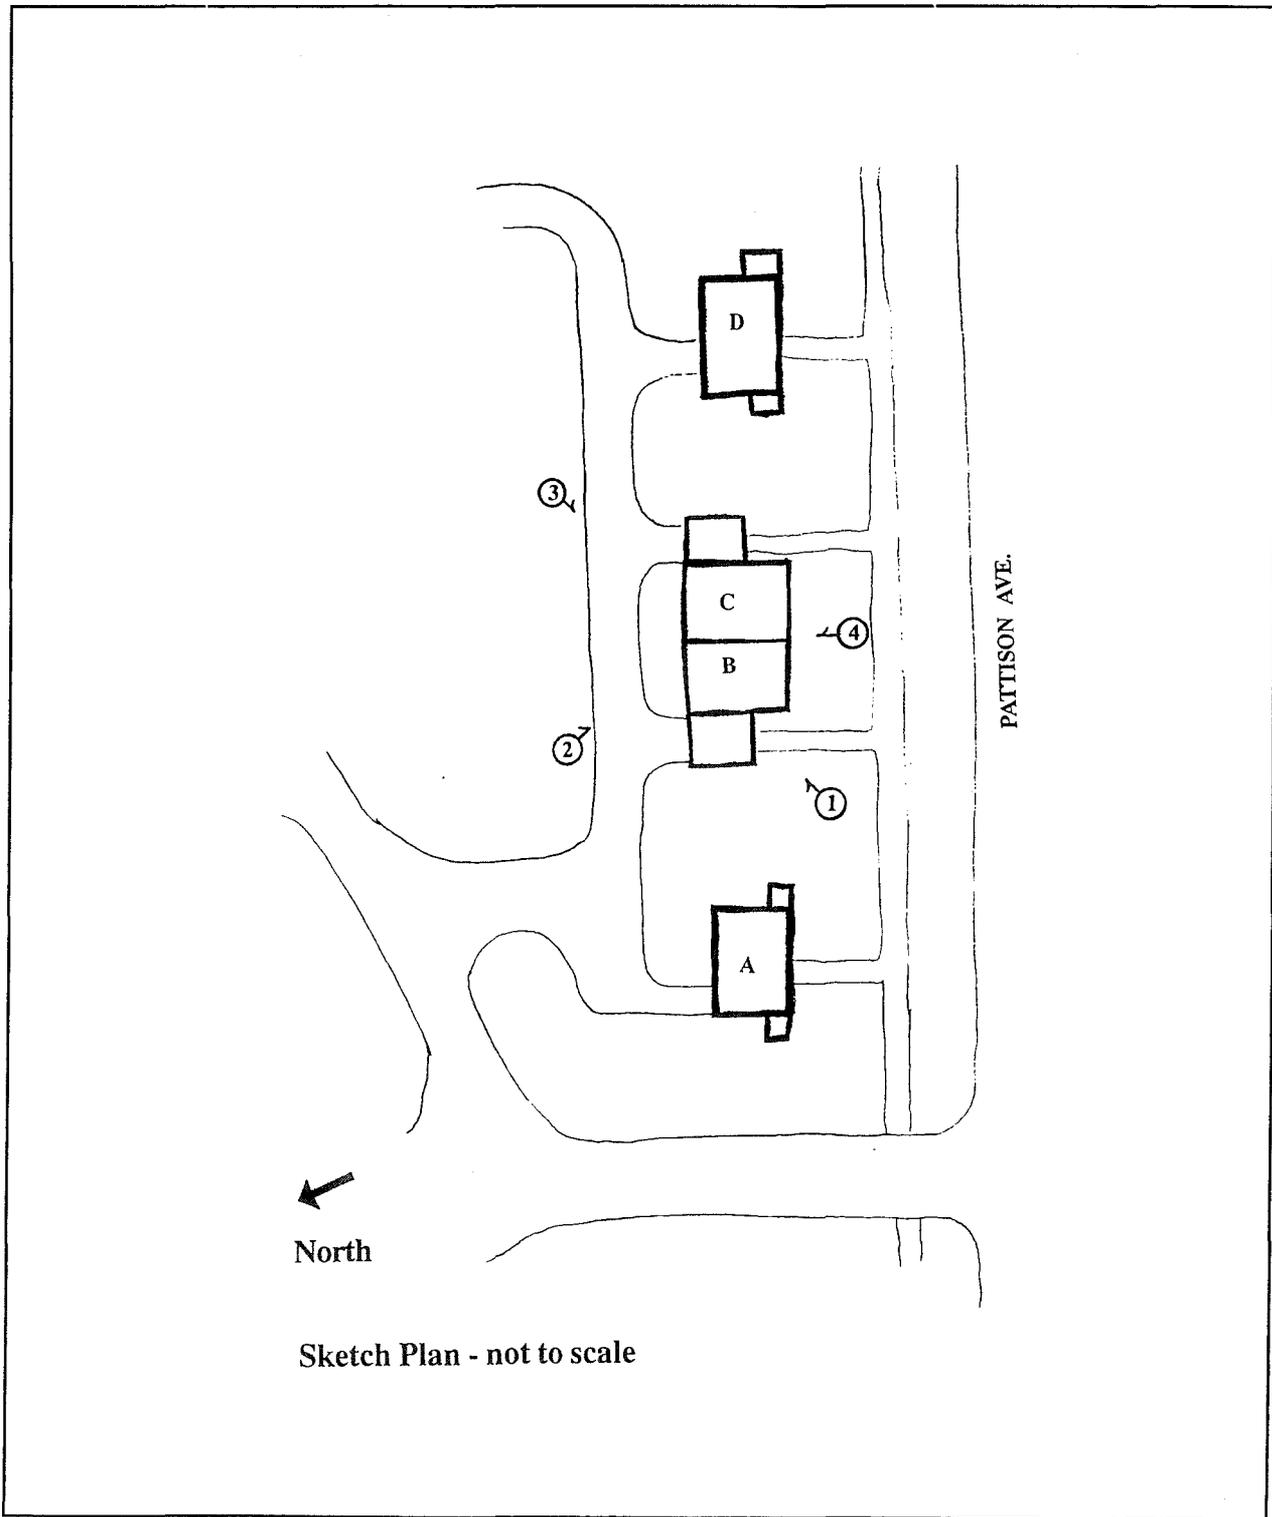

NAVAL HOSPITAL PHILADELPHIA  
MEDICAL AND SURGICAL OFFICERS' QUARTERS  
(Naval Hospital Philadelphia, Building B/C)  
HABS No. PA-6206-I  
Key to Photographs  
(Page 3)

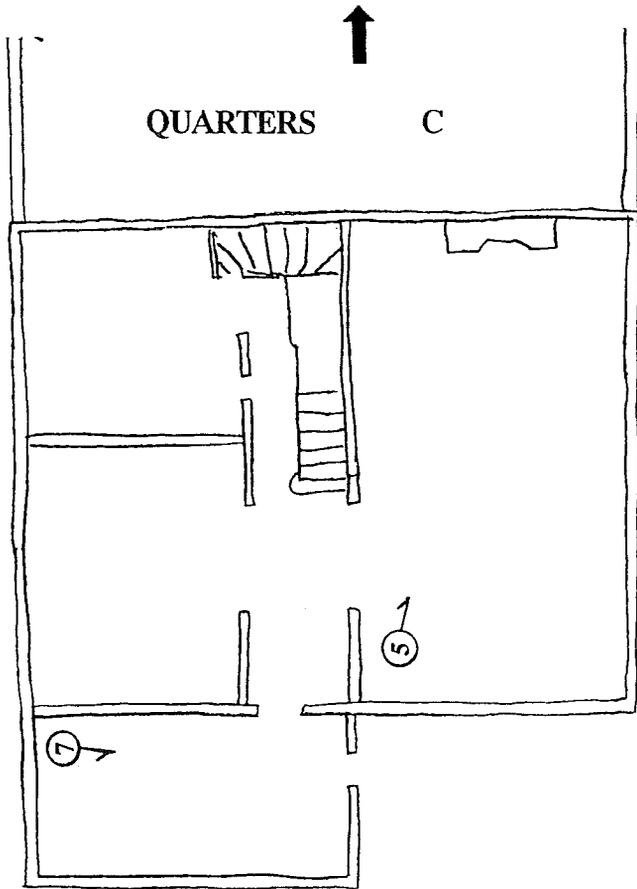

FIRST FLOOR  
QUARTERS B

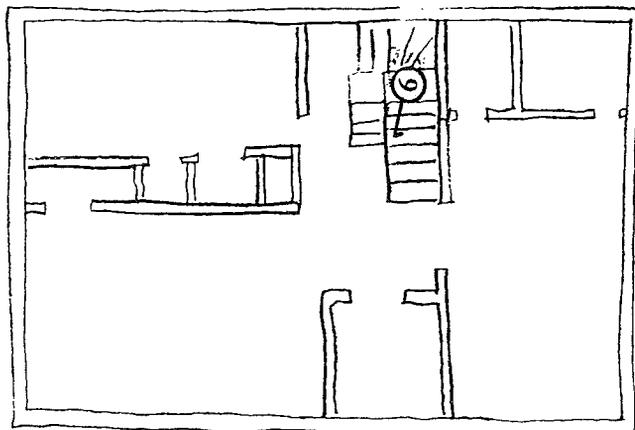

SECOND FLOOR  
QUARTERS B

North

Sketch Plan - not to scale