

HISTORIC AMERICAN BUILDINGS SURVEY

INDEX TO PHOTOGRAPHS

HABS  
LA  
21-WIS,  
1-

Missouri Pacific Railway Depot  
Northeast corner of the intersection of  
Natchez Street (La. Hwy. 15) with Pine Street,  
Wisner, Franklin Parish  
Louisiana


HABS No. LA-1270

Andrew Baugnet, Photographer

August 1997

- LA-1270-1 GENERAL VIEW OF DEPOT IN CONTEXT, LOOKING NORTHWEST
- LA-1270-2 EAST ELEVATION OF DEPOT LOOKING WEST
- LA-1270-3 ¾ VIEW OF EAST AND NORTH ELEVATIONS LOOKING SOUTHWEST
- LA-1270-4 NORTH ELEVATION OF DEPOT LOOKING SOUTH
- LA-1270-5 GENERAL VIEW OF DEPOT IN CONTEXT FROM OLD RAIL LINE,  
LOOKING SOUTH
- LA-1270-6 WEST ELEVATION OF DEPOT LOOKING EAST FROM OLD RAIL LINE
- LA-1270-7 ¾ VIEW OF WEST AND SOUTH ELEVATIONS LOOKING NORTHEAST
- LA-1270-8 SOUTH ELEVATION OF DEPOT LOOKING NORTH
- LA-1270-9 INTERIOR, ROOM IN SOUTHEAST CORNER OF DEPOT LOOKING  
SOUTHEAST
- LA-1270-10 INTERIOR, ROOM IN SOUTHWEST CORNER OF DEPOT LOOKING  
NORTHEAST
- LA-1270-11 INTERIOR, ROOM IN MIDDLE OF DEPOT LOOKING WEST
- LA-1270-12 INTERIOR, STORAGE ROOM OF DEPOT LOCATED AT NORTH END,  
LOOKING SOUTH
- LA-1270-13 INTERIOR, STORAGE ROOM OF DEPOT LOCATED AT NORTH END,  
LOOKING NORTHEAST FROM SOUTHWEST CORNER OF ROOM

KEY TO PHOTOGRAPHS  
 MISSOURI PACIFIC RAILWAY DEPOT  
 HABS No. LA-1270 (Page 2)

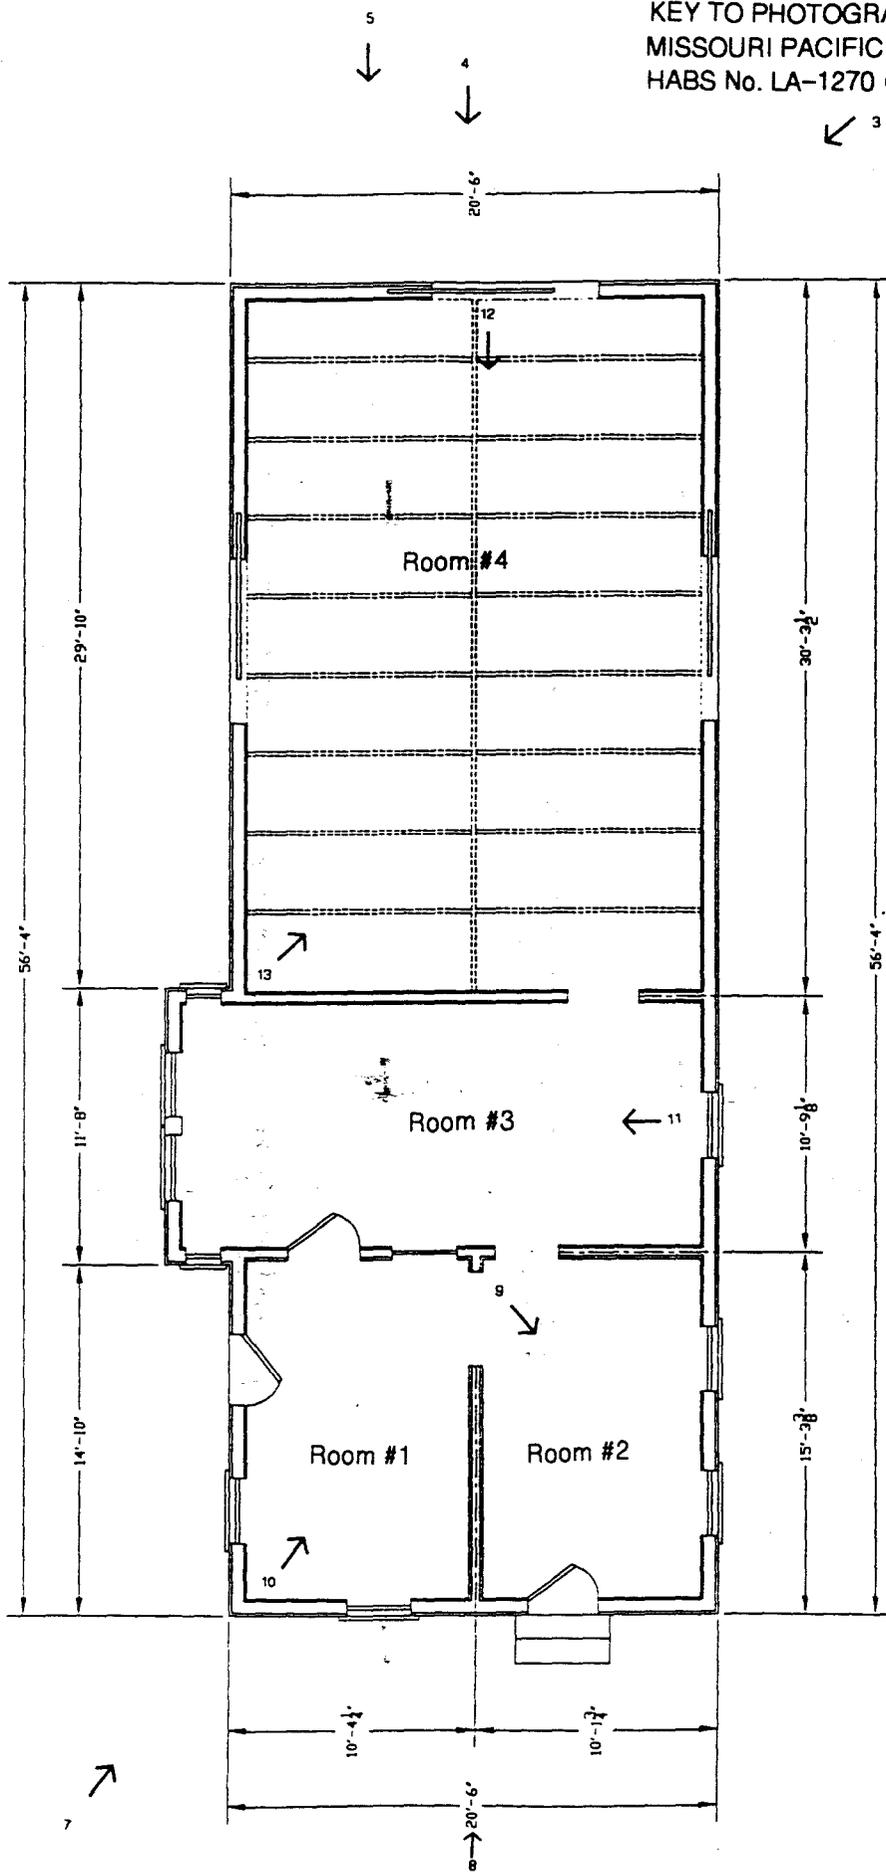

FLOOR PLAN

